

**Mandatory Contraflow Cycle Lane:**  
George Street - from a point in line with the south-east boundary of No.1 George Street north-west for a length of approximately 106m to its junction with Spicer Street.


Rev	Date	Description of Revisions	Drawn	Chkd	Appr
XXX	XXX	XXX	XXX	XXX	XXX



Notes				
N1. You are not permitted to copy, sub-licence, distribute or sell any of this data to third parties in any form. (This restriction may not apply to HCC and its licensed contractors, agents & partners.)				
N2. © Crown copyright and database right to 2022 Ordnance Survey 100019606.				
Drawn	Designed	Checked	Approved	Approved Date
IR	IR	RC	AB	-
Signature	Signature	Signature	Signature	Scale(s)
				1:1000

Project		
HERTFORDSHIRE COUNTY COUNCIL HIGH STREET RECOVERY GEORGE STREET, ST.ALBANS		
Sheet		
PERMANENT TRAFFIC REGULATION ORDERS MANDATORY CONTRFLOW CYCLE LANE GEORGE STREET, ST.ALBANS		
Project No.		Sheet No.
HSR / ST.A / PTRO		003
Revision		
-		



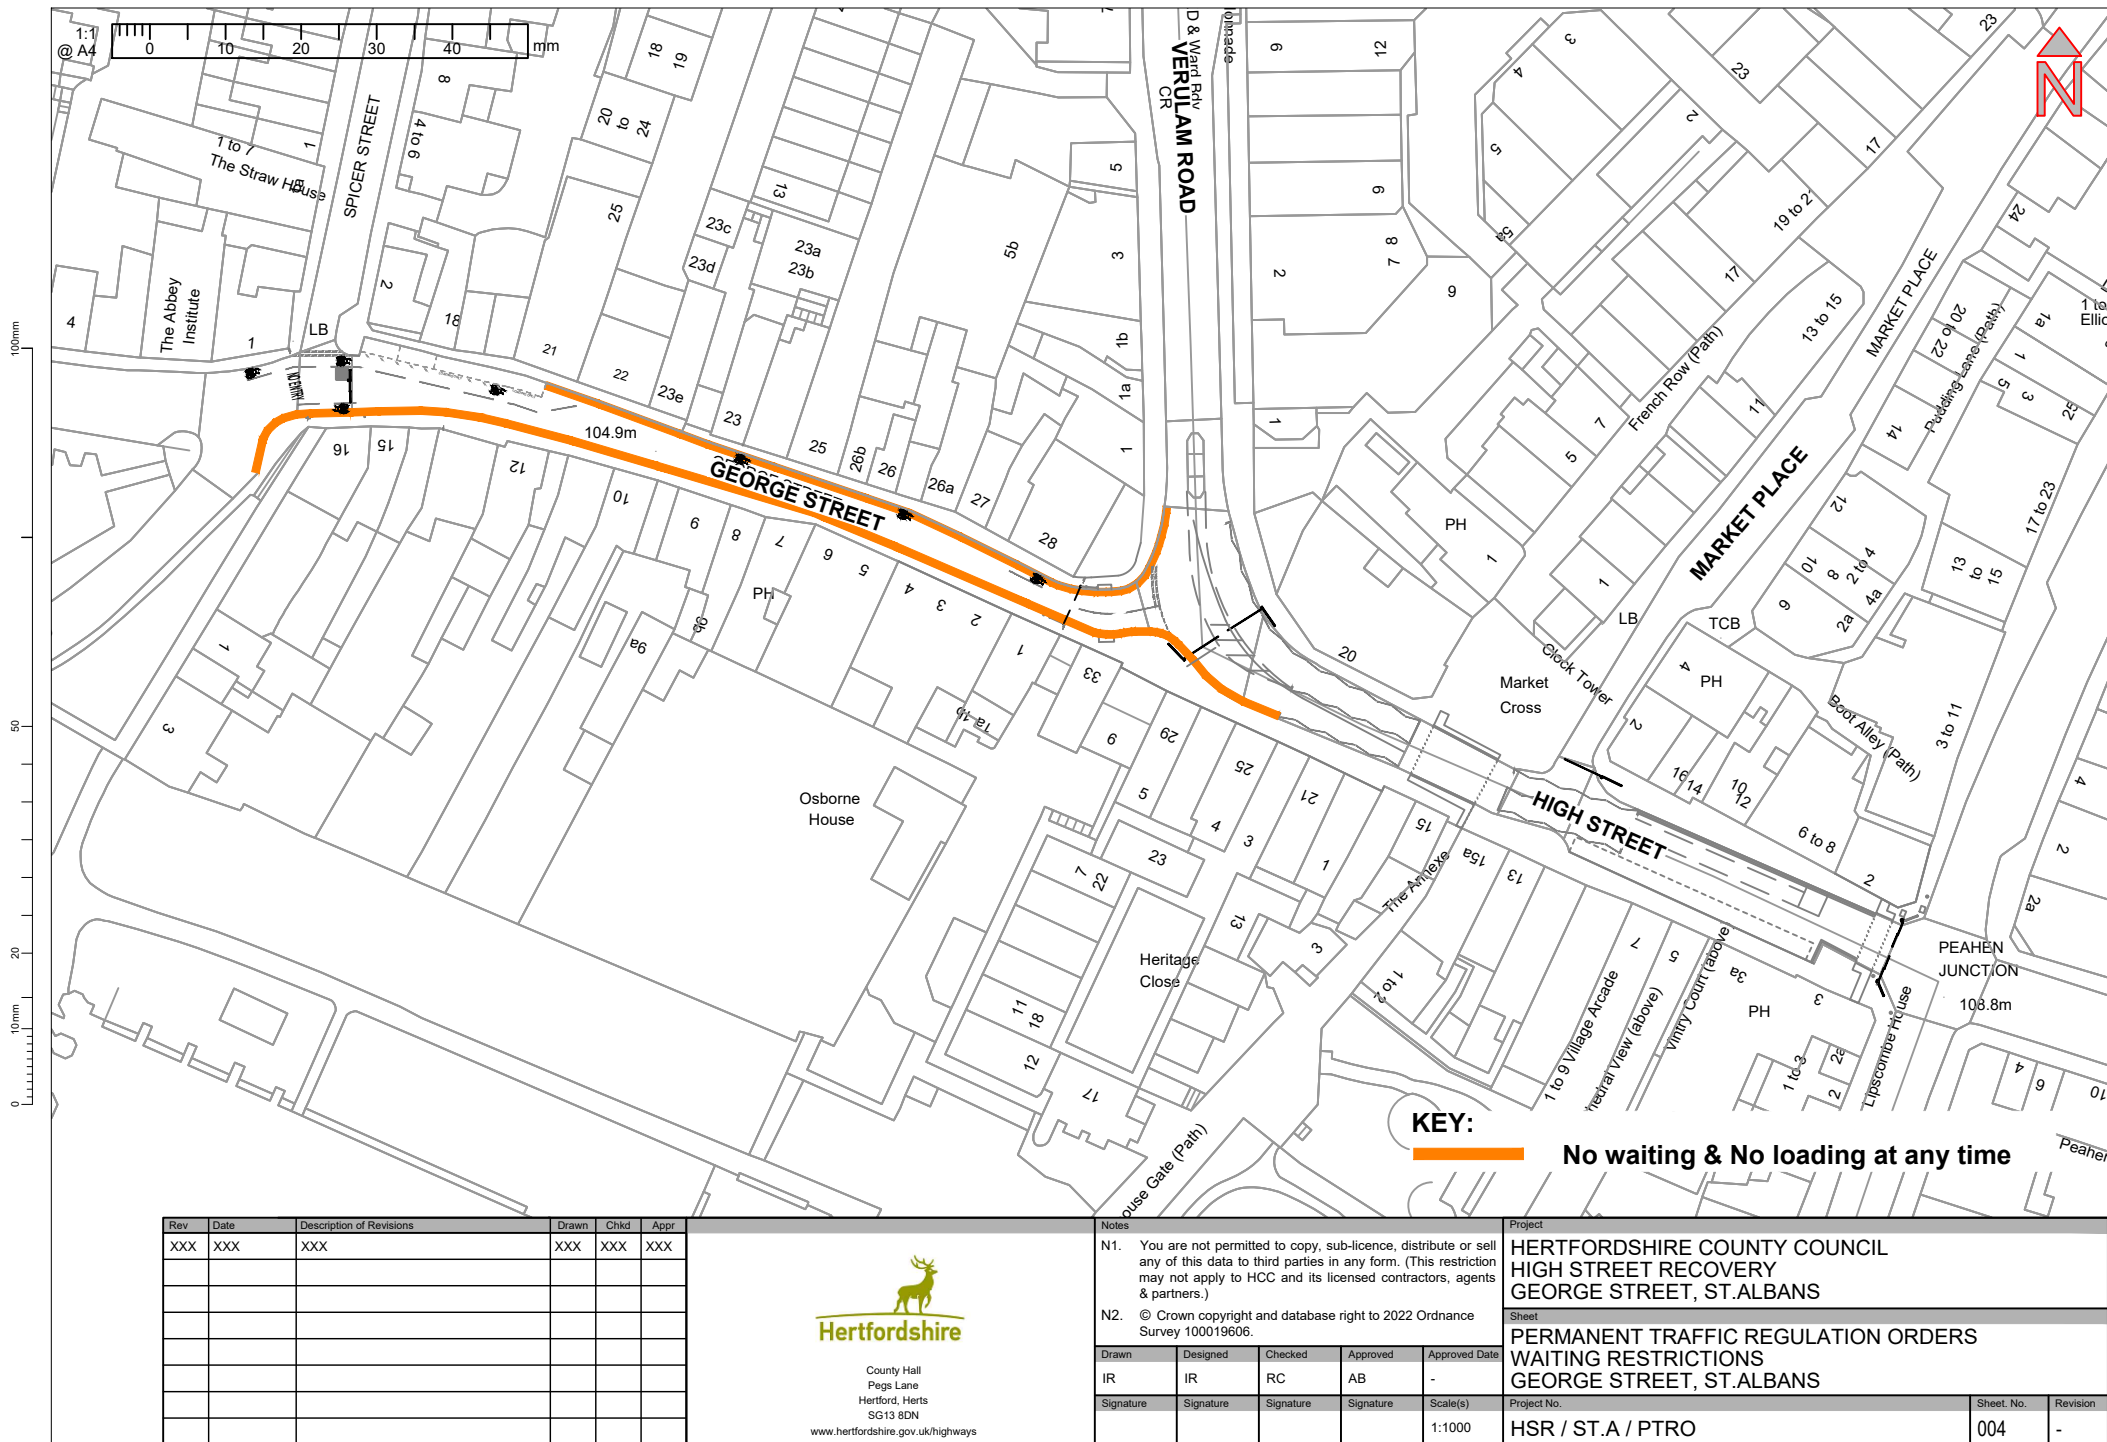

Rev	Date	Description of Revisions	Drawn	Chkd	Appr
XXX	XXX	XXX	XXX	XXX	XXX



County Hall  
Pegs Lane  
Hertford, Herts  
SG13 8DN

www.hertfordshire.gov.uk/highways

Notes				
N1. You are not permitted to copy, sub-licence, distribute or sell any of this data to third parties in any form. (This restriction may not apply to HCC and its licensed contractors, agents & partners.)				
N2. © Crown copyright and database right to 2022 Ordnance Survey 100019606.				
Drawn	Designed	Checked	Approved	Approved Date
IR	IR	RC	AB	-
Signature	Signature	Signature	Signature	Scale(s)
				1:1000

Project		
HERTFORDSHIRE COUNTY COUNCIL HIGH STREET RECOVERY GEORGE STREET, ST.ALBANS		
Sheet		
PERMANENT TRAFFIC REGULATION ORDERS WAITING RESTRICTIONS GEORGE STREET, ST.ALBANS		
Project No.		Sheet No.
HSR / ST.A / PTRO		004
Revision		
		-

