


1:1  
@ A4  
0 10 20 30 40 mm

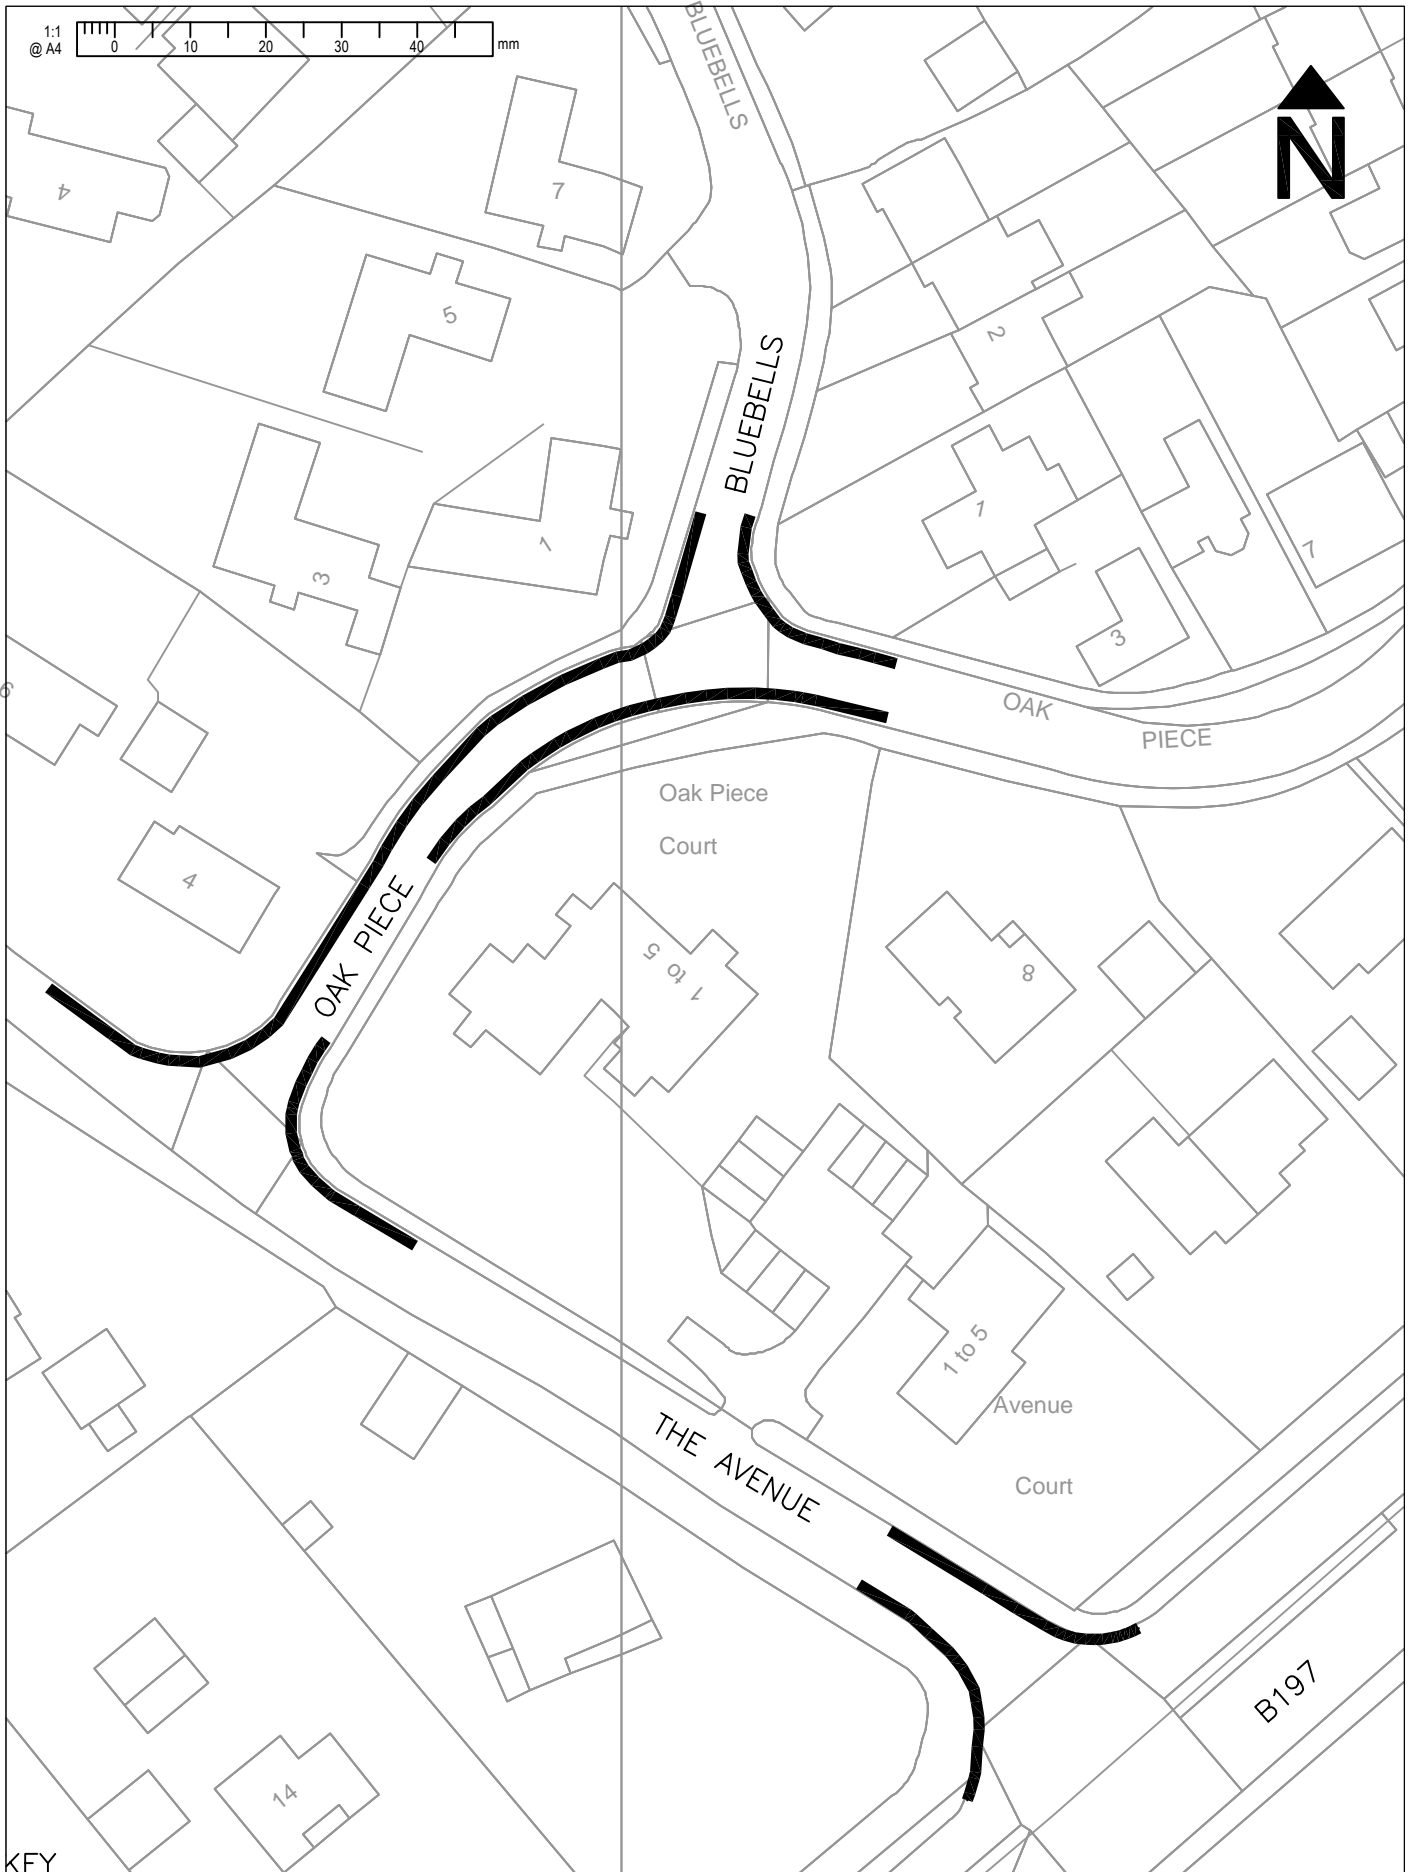

100mm  
50  
20  
10mm  
0



KEY



COUNTY HALL  
Pegs Lane  
Hertford, Herts  
SG13 8DN  
Phone: 01992 555555

© Crown copyright and database right to 2018 Ordnance Survey 100019606

You are not permitted to copy, sub-licence, distribute or sell any of this data to third parties in any form.  
(This restriction may not apply to HCC and its licensed contractors, agents & partners.)

Project  
Oak Piece-The Avenue PTRO  
Division 77, Oaklands

Sheet  
Proposed Waiting Restrictions  
Public Engagement

Revision	Amendment	Approved	Date

Drawn	Designed	Approved	Checked	Revision Date
MN	MN		LH	
Project No.		Scale		
G-HLB01.Y5		NTS		

Drawing No.	Sheet No.	Revision
HC G-HLB01.Y5.77.OP	01	R0