


Existing car parking spaces in area of new build = 22
Proposed relocated 5 spaces in front of Dining Hall 21
spaces provided along access road
Net gain = 4 spaces
No change to any other existing parking arrangements

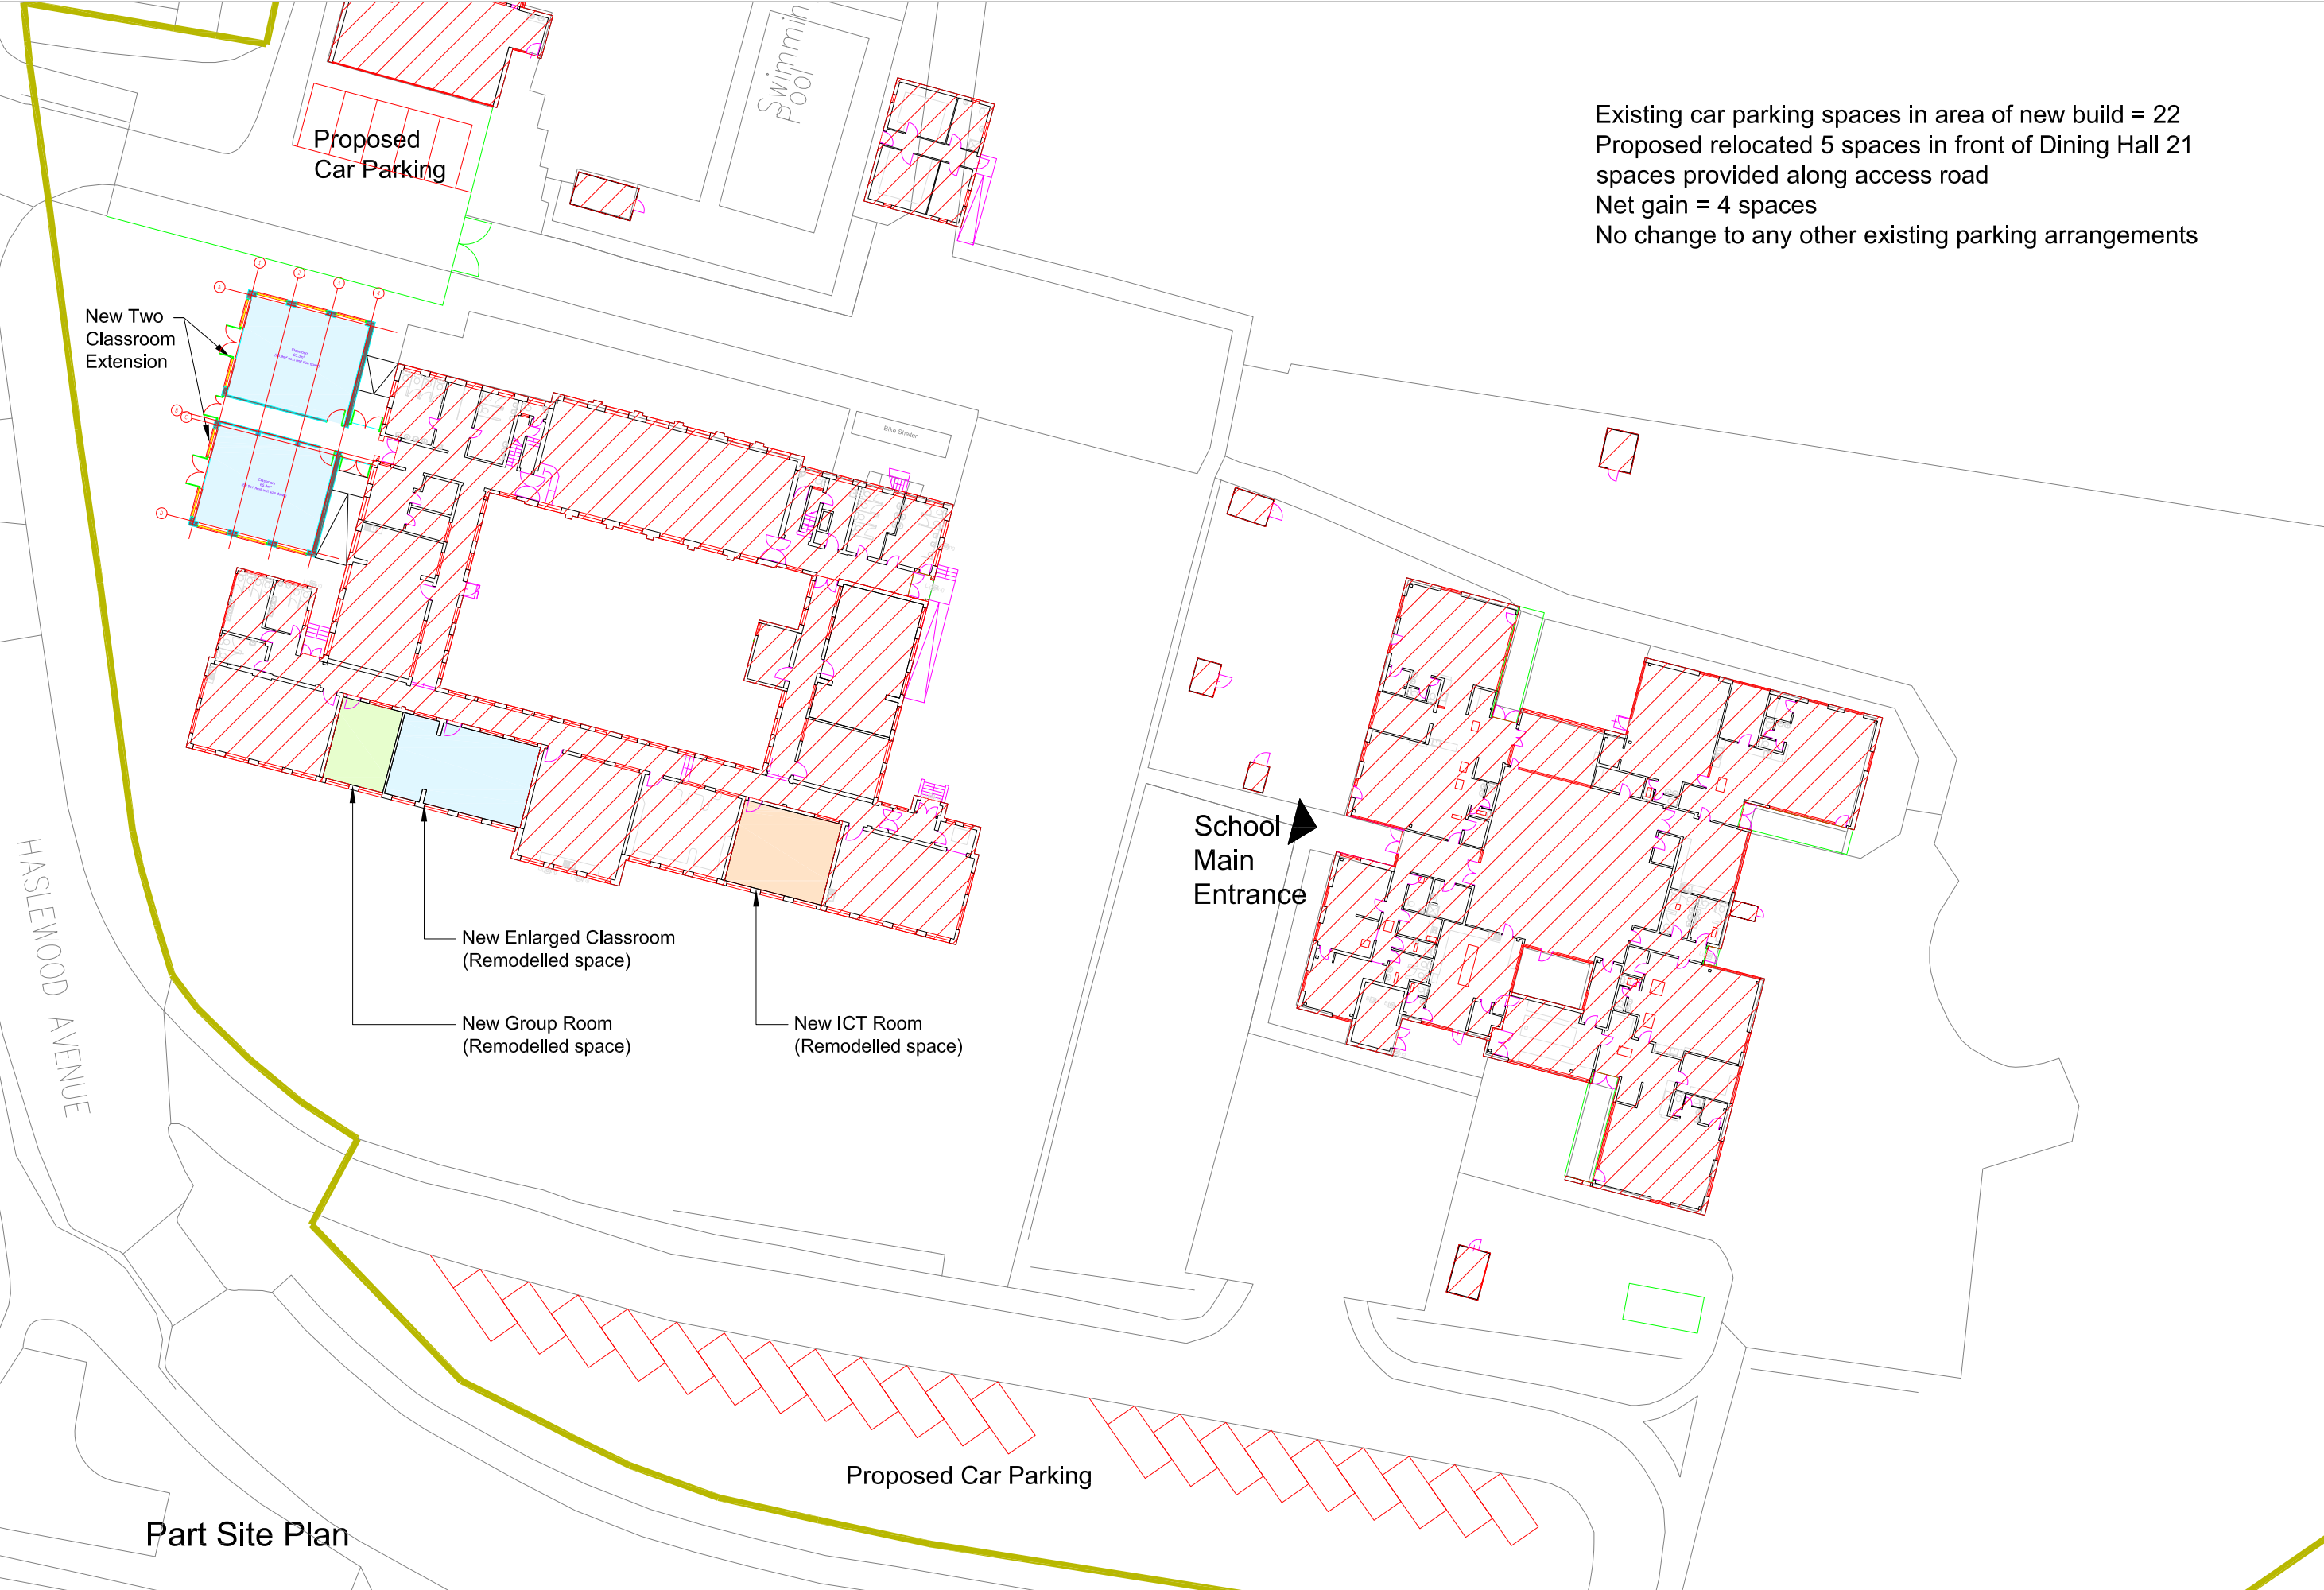

HASLEWOOD AVENUE

Part Site Plan

Proposed Car Parking

School Main Entrance

St. Catherine's Primary School Hoddeston - Proposed Works Scope - Part Site Plan

