

NOTICE OF CONFIRMATION OF A DIVERSION ORDER

HIGHWAYS ACT 1980, SECTION 119

HERTFORDSHIRE COUNTY COUNCIL

**HERTFORDSHIRE COUNTY COUNCIL (Barkway 18)
DIVERSION ORDER 2013**

On 28th March 2014 Hertfordshire County Council confirmed the above Order made under section 119 of the Highways Act 1980.

The effect of the Order as confirmed is to divert the public bridleway commencing from the eastern corner of the garden of Keeper's Cottage at TL 3825 3640 (point A on the Order Plan) and running in a north westerly direction to the junction with Royston Road at TL 3817 3642 (point B on the Order Plan) as shown on the Order Plan. The new bridleway commences from the eastern corner of the garden of Keeper's Cottage at TL 3825 3640 (point A on the Order Plan) running within and parallel to the boundary of Keeper's Cottage in a north north easterly direction for a distance of approximately 30 metres to TL 3826 3642 (point C on the Order Plan), then running in a generally north westerly curve for a distance of approximately 15 metres to TL 3825 3643 (point D on the Order Plan) and then running within and parallel to the northern boundary of Keeper's Cottage in a generally westerly and then north westerly direction for a distance of approximately 85 metres to a junction with Royston Road at TL 3817 3644 (point G on the Order Plan).

A copy of the order and the order plan may be seen free of charge at front reception of Hertfordshire County Council, County Hall, Hertford, from 9.00 am to 4.00 pm on Monday to Friday and at North Herts District Council, Gernon Road, Letchworth. Copies of the order and plan may be bought from Hertfordshire County Council at the price of £2.

The Order comes into force as from 10th April 2014, but if any person aggrieved by the Order wants to question its validity, or that of any provision contained in it, on the grounds that it is not within the powers of the Highways Act 1980, as amended, or on the grounds that any requirement of the Act, as amended, or of any regulation made under the Act has not been complied with in relation to the Order, he or she may, under paragraph 2 of Schedule 2 to the Act as applied by paragraph 5 of Schedule 6 to the Act, within 6 weeks from 10th April 2014, make an application to the High Court.

Dated: 10th April 2014

PUBLIC PATH DIVERSION ORDER

HIGHWAYS ACT 1980

HERTFORDSHIRE COUNTY COUNCIL (BARKWAY 18) PUBLIC PATH DIVERSION ORDER 2013

This Order is made by Hertfordshire County Council ("the authority") under section 119 of the Highways Act 1980 ("the 1980 Act") because it appears to the authority that in the interests of the owners of the land crossed by the bridleway described in paragraph 1 of this Order and the public it is expedient that the line of the way should be diverted.


John Maxted and Linda Marie Maxted have agreed to defray any compensation which becomes payable in consequence of the coming into force of this order and Hertfordshire County Council has agreed to defray any expenses which are incurred in bringing the new site of the path into a fit condition for use by the public.

North Hertfordshire District Council has been consulted as required by section 120(2) of the 1980 Act.

BY THIS ORDER:

- 1 The public right of way over the land situated at Barkway and shown by a bold continuous line on the Plan forming part of this Order ("the Order Plan") and described in Part 1 of the Schedule to this Order shall be stopped up on the date of confirmation of this Order.
- 2 There shall on the date of confirmation of this Order be a public bridleway over the land situate at Barkway and described in Part 2 of the Schedule and shown by a bold broken line on the Order Plan.


© Crown copyright and database rights 2013
 Ordnance Survey 100019606
 Use of this data is subject to terms and conditions.
 You are not permitted to copy, sub-licence,
 distribute or sell any of this data to third parties
 in any form.
 (This restriction may not apply to HCC and its
 licenced contractors agents and partners.)

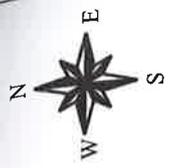

36450 36400 36350 36300 36250

36450 36400 36350 36300 36250

38100 38150 38200 38250 38300 38350 38400

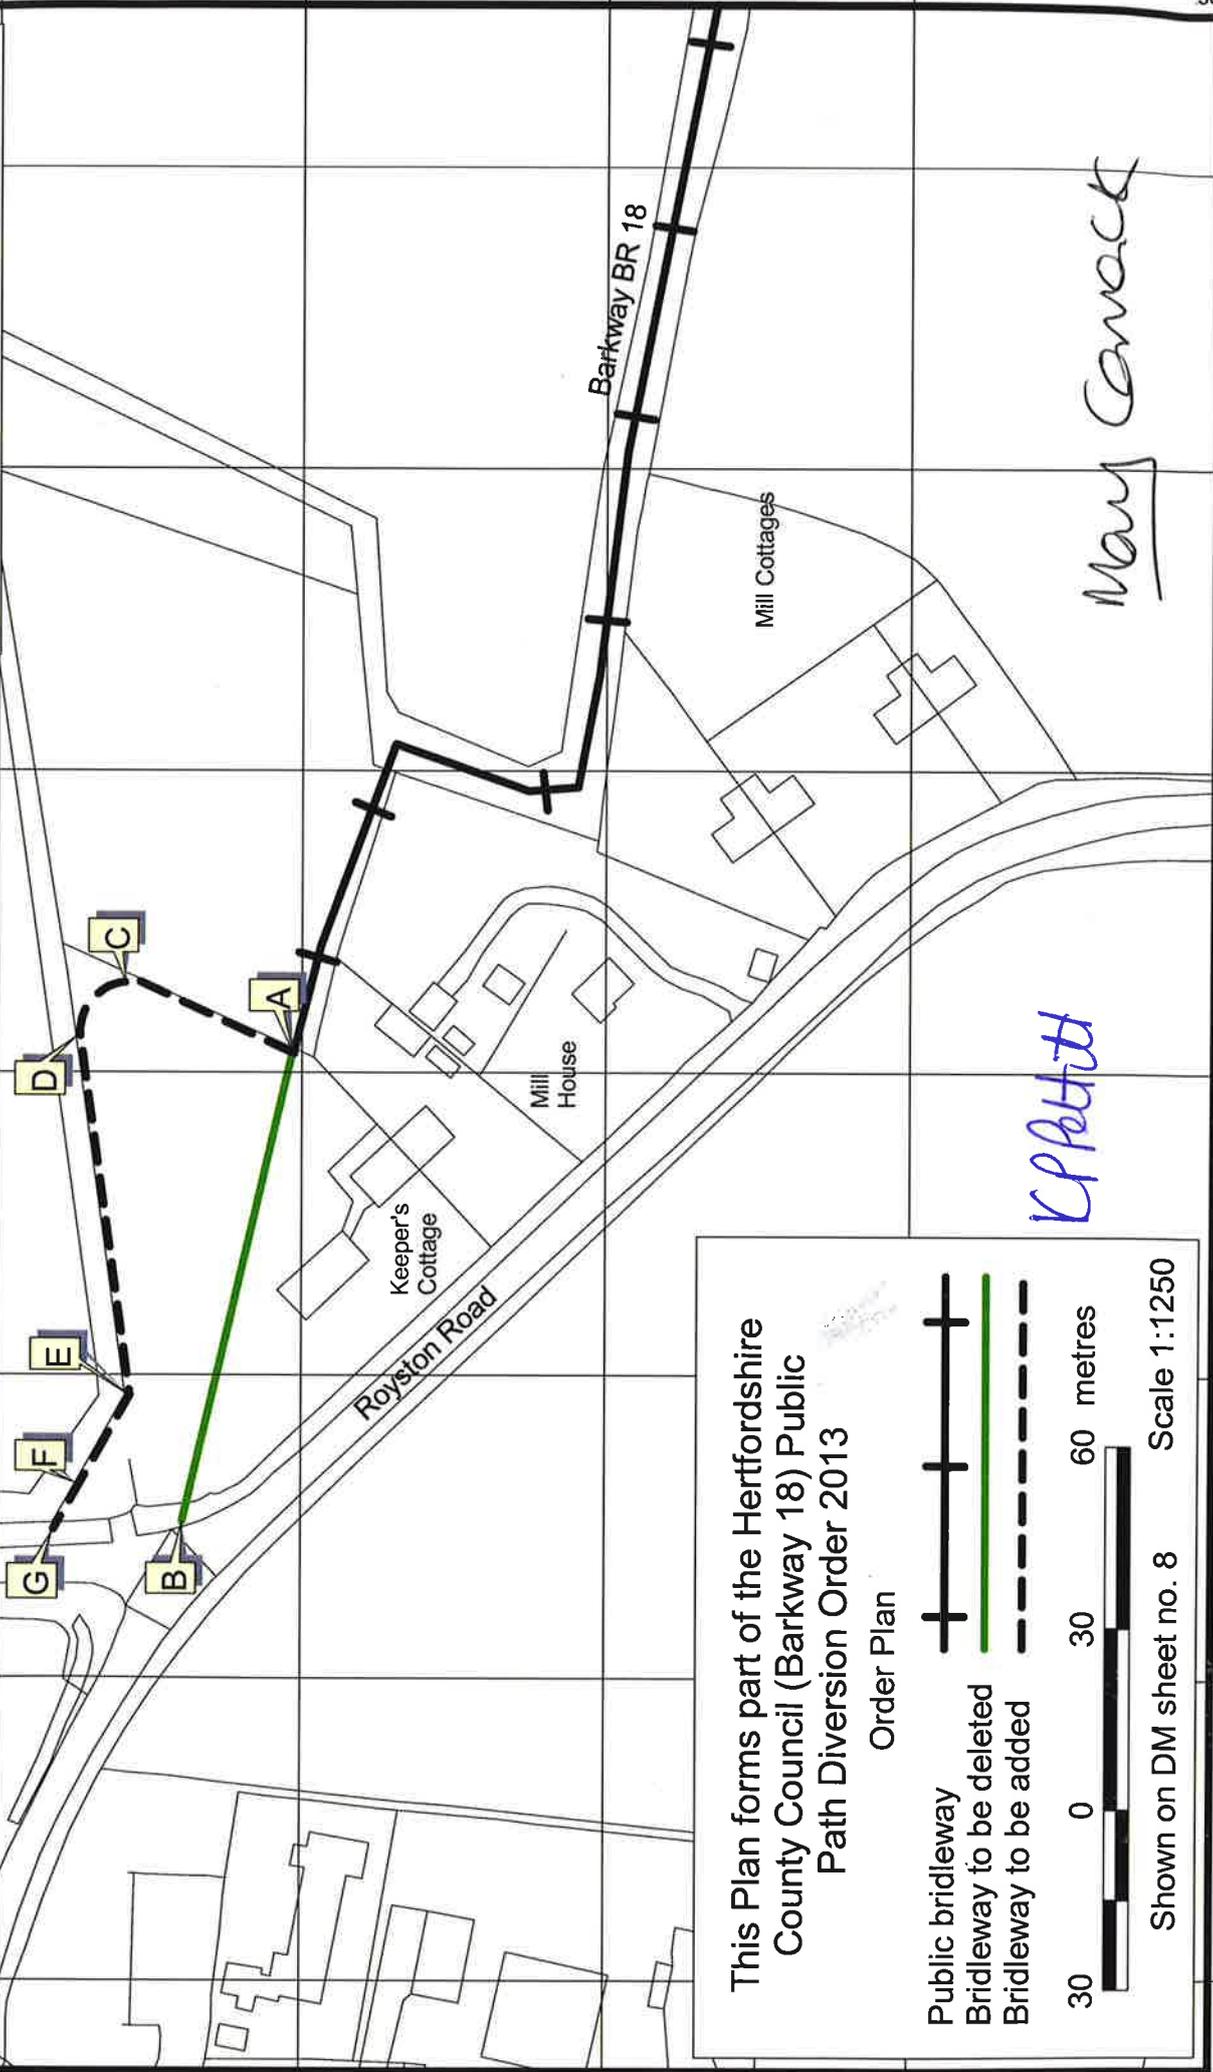

May Concock

CP Petitt

This Plan forms part of the Hertfordshire
 County Council (Barkway 18) Public
 Path Diversion Order 2013

Order Plan

- Public bridleway
- Bridleway to be deleted
- Bridleway to be added



Shown on DM sheet no. 8 Scale 1:1250

SCHEDULE

PART 1

DESCRIPTION OF SITE OF EXISTING PATH OR WAY

The entire width of that part of Barkway 18 running from the point at which it enters the curtilage of the property known as Keepers Cottage Royston Road Barkway at TL 3825 3640 (marked 'A' on the Order Plan) in a west north westerly direction for a distance of approximately 80 metres to its junction with Royston Road Barkway at TL 3817 3642 (marked 'B' on the Order Plan).

PART 2

DESCRIPTION OF SITE OF NEW PATH OR WAY

The new bridleway commences from the junction with Barkway 18 at TL 3825 3640 (marked 'A' on the Order Plan) running within and parallel to the boundary of Keeper's Cottage in a north north easterly direction for a distance of approximately 30 metres to TL 3826 3642 (marked 'C' on the Order Plan), then running in a generally north westerly curve for a distance of approximately 15 metres to TL 3825 3643 (marked 'D' on the Order Plan) and then running within and parallel to the northern boundary of Keeper's Cottage in a generally westerly and then north westerly direction for a distance of approximately 85 metres to a junction with Royston Road at TL 3817 3644 (marked 'G' on the Order Plan).

Width: 4 metres from TL 3825 3640 (marked 'A' on the Order Plan) to TL 3819 3642 (marked 'E' on the Order Plan) and from TL 3818 3643 (marked 'F' on the Order Plan) to TL 3817 3644 (marked 'G' on the Order Plan)
3 metres from TL 3819 3642 (marked 'E' on the Order Plan) to TL 3818 3643 (marked 'F' on the Order Plan)

PART 3

LIMITATIONS

None

IN WITNESS whereof the COMMON SEAL of HERTFORDSHIRE COUNTY COUNCIL was hereunto affixed this 21 day of June 2013

The Common Seal of
HERTFORDSHIRE
COUNTY COUNCIL was
hereunto affixed in the
presence of:-

K.P. Pettitt
Kathryn Pettitt

Chief Legal Officer



The foregoing Order is
hereby confirmed

~~Chief Legal Officer~~

Mary Cormack
Asst Chief Legal Officer

Dated 28th March 2014

Mary Cormack