

NOTICE OF CONFIRMATION OF A DIVERSION ORDER

HIGHWAYS ACT 1980, SECTION 119

HERTFORDSHIRE COUNTY COUNCIL

**HERTFORDSHIRE COUNTY COUNCIL (HERTINGFORDBURY 8)  
DIVERSION ORDER 2016**

On 29<sup>th</sup> January 2016 Hertfordshire County Council confirmed the above Order made under section 119 of the Highways Act 1980.

The effect of the Order as confirmed is to divert the public footpath running from the driveway to Farthing Hall and across the tennis court and create a public footpath running along the driveway and around the western and southern sides of the tennis court as shown on the Order Plan.

A copy of the order and the order plan may be seen free of charge at front reception of Hertfordshire County Council, County Hall, Hertford, from 9.00 am to 4.00 pm on Monday to Friday and at East Herts Council, Wallfields, Pegs Lane, Hertford, SG13 8EQ. Copies of the order and plan may be bought from Hertfordshire County Council at the price of £2.

The Order comes into force as from 12<sup>th</sup> February 2016, but if any person aggrieved by the Order wants to question its validity, or that of any provision contained in it, on the grounds that it is not within the powers of the Highways Act 1980, as amended, or on the grounds that any requirement of the Act, as amended, or of any regulation made under the Act has not been complied with in relation to the Order, he or she may, under paragraph 2 of Schedule 2 to the Act as applied by paragraph 5 of Schedule 6 to the Act, within 6 weeks from 12<sup>th</sup> February 2016, make an application to the High Court.

Dated: 12<sup>th</sup> February 2016

**PUBLIC PATH DIVERSION ORDER**  
**HIGHWAYS ACT 1980**  
**HERTFORDSHIRE COUNTY COUNCIL**

**Hertfordshire County Council (Hertingfordbury 8)**  
**Public Path Diversion Order 2015**

This Order is made by Hertfordshire County Council ("the authority") under section 119 of the Highways Act 1980 ("the 1980 Act") because it appears to the authority that in the interests of the owner of the land crossed by the footpath described in paragraph 1 of this order it is expedient that the line of the path should be diverted.

Christopher Peter John Gower and Roberta Gayle Johannes have agreed to defray any compensation which becomes payable in consequence of the coming into force of this order and any expenses which are incurred in bringing the new site of the path into a fit condition for use by the public.

East Hertfordshire District Council and Hertingfordbury Parish Council have been consulted as required by section 120(2) of the 1980 Act.

**BY THIS ORDER:**

1. The public right of way over the land situate at Cole Green in the parish of Hertingfordbury and shown by a bold continuous line on the plan contained in this Order ("the Order Plan") and described in Part 1 of the Schedule to this Order shall be stopped up on the date on which the authority certifies that the public footpath described in paragraph 2 below is in a fit condition for use by the public such date not being earlier than 185 days from the date of confirmation of this Order.
2. There shall at the end of 185 days from the date of confirmation of this Order be a public footpath over the land situate at Cole Green, Hertingfordbury described in Part 2 of the Schedule and shown by a bold broken line on the Order Plan.

**SCHEDULE**

**PART 1**  
**DESCRIPTION OF SITE OF EXISTING PATH OR WAY**

The full width of that part of Hertingfordbury 8 commencing from TL 2837 1122 (point A on the Order Plan) and running generally north east through the curtilage of Farthing Hall and across farmland for approximately 150 metres to TL 2849 1129 (point B on the Order Plan).

This Plan forms part of the Hertfordshire  
County Council (Hertingfordbury 8)  
Public Path Diversion Order 2015

Existing footpath   
Footpath to be extinguished   
Footpath to be created 


metres  
0 10 20 40 60

Scale 1:1250

11350  
11300  
11250  
11200  
11150

11350  
11300  
11250  
11200  
11150


28300 28350 28400 28450 28500 28550

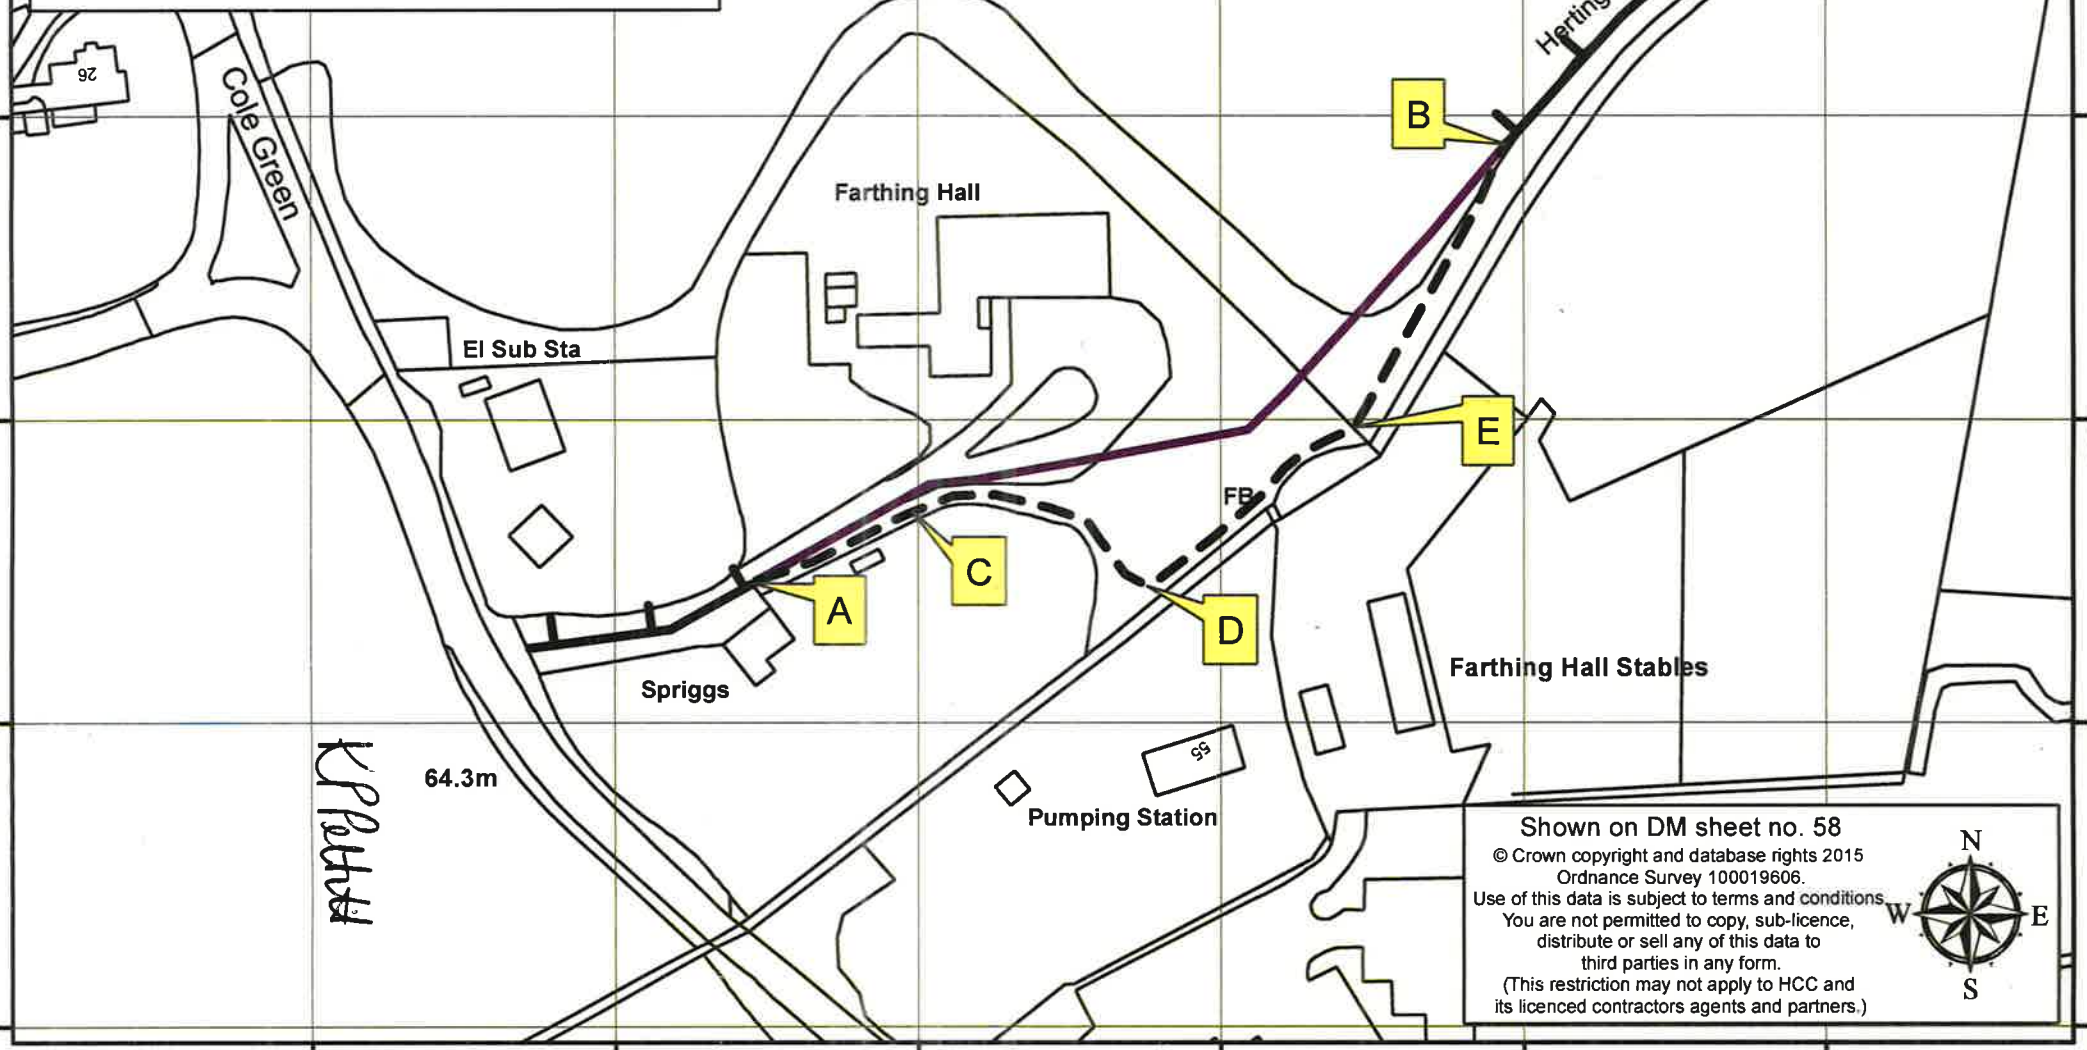

*K.P. 2015*

64.3m

Shown on DM sheet no. 58  
© Crown copyright and database rights 2015  
Ordnance Survey 100019606.  
Use of this data is subject to terms and conditions.  
You are not permitted to copy, sub-licence,  
distribute or sell any of this data to  
third parties in any form.  
(This restriction may not apply to HCC and  
its licenced contractors agents and partners.)

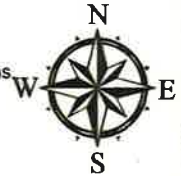

PART 2  
DESCRIPTION OF SITE OF NEW PATH OR WAY

A public footpath commencing from TL 2837 1122 (point A on the Order Plan) and continuing in a generally north easterly and south easterly direction for approximately 75 metres around the southern boundary of Farthing Hall to TL 2843 1122 (point D on the Order Plan) then continuing in a generally north easterly direction between the south eastern boundary of Farthing Hall and the tennis court for approximately 45 metres to cross the bridge at TL 2847 1124 (point E on the Order Plan), then continuing in a generally north north easterly direction along the east side of the field parallel to the brook for approximately 55 metres to TL 2849 1129 (point B on the Order Plan).

Width: 2.75 metres between TL 2837 1122 (point A on the Order Plan) and TL 2847 1124 (point E on the Order Plan) with a pinch point of 2 metres at TL 2839 1123 (point C on the Order Plan)

2 metres between TL 2847 1124 (point E on the Order Plan) and TL 2849 1129 (point B on the Order Plan).

PART 3  
LIMITATIONS AND CONDITIONS

Flood light poles within 0.5 metres of the northern edge of the path at TL 2844 1123, TL 2845 1123 and TL 2845 1124 and a telegraph pole at TL 2840 1123.

IN WITNESS whereof the COMMON SEAL of HERTFORDSHIRE COUNTY COUNCIL was hereunto affixed this 13 day of November 2015

The Common Seal of  
HERTFORDSHIRE  
COUNTY COUNCIL  
was hereunto affixed  
in the presence of:-

*K.Pettitt*  
**Kathryn Pettitt**

**Chief Legal Officer**



The foregoing Order is  
hereby confirmed

Chief Legal Officer

Dated *K.Pettitt 29 January 2016*  
.....