

NOTICE OF CONFIRMATION OF A DIVERSION ORDER

HIGHWAYS ACT 1980, SECTION 119

HERTFORDSHIRE COUNTY COUNCIL

**Hertfordshire County Council (Hemel Hempstead 17 & 18)
Public Path Diversion Order 2016**

On 4th November 2016, Hertfordshire County Council confirmed the above Order made under section 119 of the Highways Act 1980.

The effect of the Order as confirmed is to divert the full width of that part of Hemel Hempstead Footpath 17 commencing at TL 0300 0884 continuing south-south east for approximately 160m to meet an access road to Boxted Farm at TL 0302 0868 continuing south west for approximately 105m along the main drive to Boxted Farm to a junction with Hemel Hempstead Footpath 18 at TL 0297 0859, then continuing generally south west for approximately 15m to TL 0296 0858, onto a new course commencing at a junction with Hemel Hempstead Footpath 17 at TL 0300 0884 continuing generally south-south west for approximately 240m to a gap in the hedge at TL 0295 0860 continuing generally south-south east for approximately 25m to a junction with Hemel Hempstead Footpath 17 and the main drive for Boxted Farm at TL 0296 0858

and

the full width of that part of Hemel Hempstead Footpath 18 commencing at a junction with Hemel Hempstead Footpath 17 at TL 0297 0859 heading generally east north-east for approximately 125m to TL 0309 0860 continuing generally north-east for approximately 270m to TL 0333 0871 then south east for approximately 35m to TL 0336 0870, onto a new course commencing at a junction with Hemel Hempstead Footpath 17 at TL 0296 0858 continuing generally east south-east for approximately 150m to TL 0310 0856 then generally north east for approximately 295m to a junction with Hemel Hempstead Footpath 18 at TL 0336 0870.

A copy of the Order and the Order Plan may be seen free of charge at front reception of Hertfordshire County Council, County Hall, Hertford, from 9.00 am to 4.00 pm on Monday to Friday and at Dacorum Borough Council, Marlowes, Hemel Hempstead. Copies of the order and plan may be bought at the price of £2.

The Order comes into force as from 1st February 2017, but if any person aggrieved by the Order wants to question its validity, or that of any provision contained in it, on the grounds that it is not within the powers of the Highways Act 1980, as amended, or on the grounds that any requirement of the Act, as amended, or of any regulation made under the Act has not been complied with in relation to the Order, he or she may, under paragraph 2 of Schedule 2 to the Act as applied by paragraph 5 of Schedule 6 to the Act, within 6 weeks from 1st February 2017, make an application to the High Court.

Dated: 1st February 2017

PUBLIC PATH DIVERSION ORDER

HIGHWAYS ACT 1980, SECTION 119

HERTFORDSHIRE COUNTY COUNCIL

**Hertfordshire County Council (Hemel Hempstead 17 & 18)
Public Path Diversion Order 2016**

This Order is made by Hertfordshire County Council ("the authority") under section 119 of the Highways Act 1980 ("the 1980 Act") because it appears to the authority that in the interests of the owner of the land crossed by the footpath described in paragraph 1 of this order it is expedient that the line of the path should be diverted.

Mr R Gardener and Mr D Gardener have agreed to defray any compensation which becomes payable in consequence of the coming into force of this order and any expenses which are incurred in bringing the new site of the path into a fit condition for use by the public.

Dacorum Borough Council have been consulted in as required by section 120(2) of the 1980 Act.

BY THIS ORDER

1. The public rights of way over the land situated at Boxted Farm, Hemel Hempstead shown by bold continuous lines on the plan forming part of this Order ("the Order Plan") and described in Part 1 of the Schedule to this Order (the Schedule") shall be stopped up on the date on which the authority certifies that the public footpaths described in paragraph 2 below are in a fit condition for use by the public such date not being earlier than 7 days from the date of confirmation of this Order.
2. There shall at the end of 7 days from the date of confirmation of this Order be public footpaths over the land situated at Boxted Farm, Hemel Hempstead described in Part 2 of the Schedule and shown by bold broken lines on the Order Plan.

SCHEDULE

PART 1


DESCRIPTION OF SITE OF EXISTING PATH OR WAY

The full width of that part of Hemel Hempstead Footpath 17 commencing at TL 0300 0884 (Point A on the Order Plan) continuing south-south east for approximately 160m to meet an access road to Boxted Farm at TL 0302 0868 (Point B on the Order Plan). Continuing south west for approximately 105m along the main drive to Boxted Farm to a junction with Hemel Hempstead Footpath 18 at TL 0297 0859 (Point C on the Order Plan), then continuing generally south west for approximately 15m to TL 0296 0858 (Point D on the Order Plan).


This plan forms part of the
 Hertfordshire County Council
 (Hemel Hempstead 17 & 18)
 Public Path Diversion Order 2016

-  Existing Footpath
-  Footpath to be created
-  Footpath to be extinguished

Appears on DM Sheet 65 Scale 1:2500

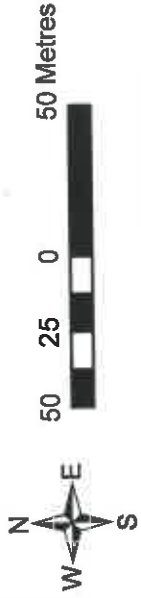

This map is reproduced from Ordnance Survey material with the permission of Ordnance Survey on behalf of the Controller of Her Majesty's Stationery Office. Unauthorised reproduction infringes Crown copyright and may lead to prosecution or civil proceedings. Hertfordshire County Council, 1000/19606 2016

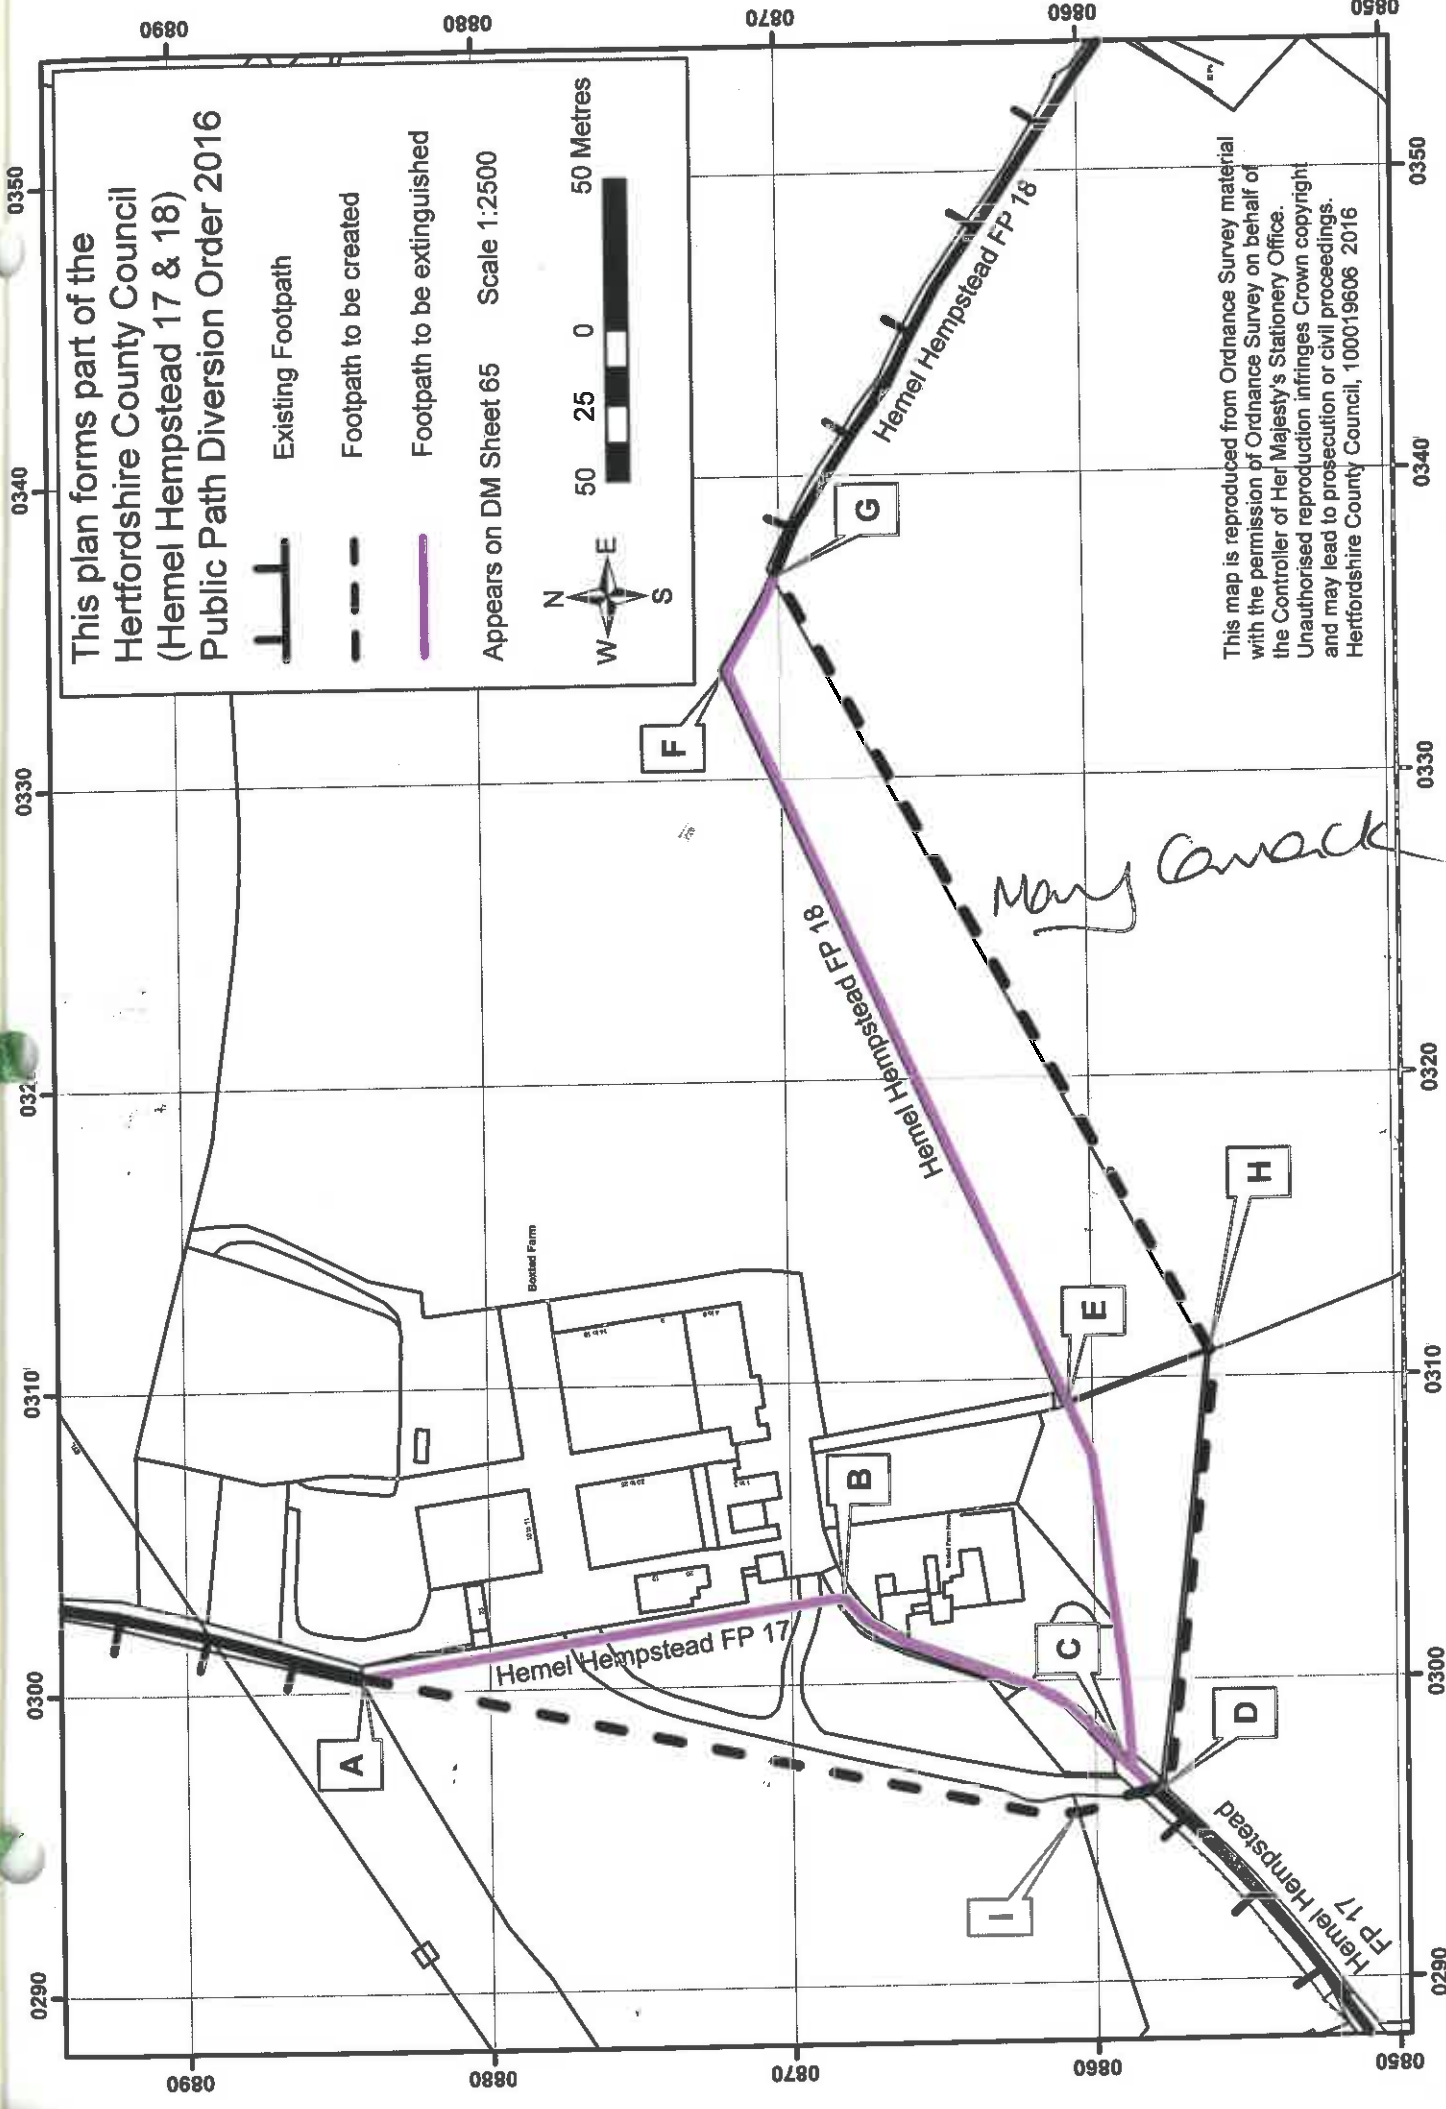

May cancel

A

B

C

D

E

H

F

G

I

Hemel Hempstead FP 17

Hemel Hempstead FP 18

Hemel Hempstead FP 18

Hemel Hempstead FP 17

Bostell Farm

The full width of that part of Hemel Hempstead Footpath 18 commencing at a junction with Hemel Hempstead Footpath 17 at TL 0297 0859 (Point C on the Order Plan) heading generally east north-east for approximately 125m to TL 0309 0860 (Point E on the Order Plan), continuing generally north-east for approximately 270m to TL 0333 0871 (Point F on the Order Plan) then south east for approximately 35m to TL 0336 0870 (Point G on the Order Plan).

**PART 2
DESCRIPTION OF SITE OF NEW PATH OR WAY**

A public footpath commencing at a junction with Hemel Hempstead Footpath 17 at TL 0300 0884 (Point A on the Order Plan) continuing generally south-south west for approximately 240m to a gap in the hedge at TL 0295 0860 (Point I on the Order Plan) continuing generally south-south east for approximately 25m to a junction with Hemel Hempstead Footpath 17 and the main drive for Boxted Farm at TL 0296 0858 (Point D on the Order Plan).

Width: 3 metres

A public footpath commencing at a junction with Hemel Hempstead Footpath 17 at TL 0296 0858 (Point D on the Order Plan) continuing generally east south-east for approximately 150m to TL 0310 0856 (Point H on the Order Plan) then generally north east for approximately 295m to a junction with Hemel Hempstead Footpath 18 at TL 0336 0870 (Point G on the Order Plan).

Width: 3 metres

**PART 3
LIMITATIONS AND CONDITIONS**

None

IN WITNESS whereof the COMMON SEAL of HERTFORDSHIRE COUNTY COUNCIL was hereunto affixed this 26th day of August 2016

The Common Seal of
HERTFORDSHIRE
COUNTY COUNCIL
Was hereunto affixed
In the presence of:-

~~Chief Legal Officer~~

Mary Cormack

Mary Cormack
Asst Chief Legal Officer



The foregoing Order is
hereby confirmed
Mary Cormack
~~Chief Legal Officer~~ Mary Cormack
Asst Chief Legal Officer
Dated
4 November 2016