

REGISTER OF APPLICATIONS - PUBLIC PATH ORDERS

DETAILS OF APPLICATION

District East Herts File Name Stanstead Abbotts 22
 Parish Stanstead Abbotts Application Date 13/10/04

Grid References


Application to Point A TL 403, 218
Divert footpath Point B TL 403, 130


Applicant T Findlay & Sons

Nearest City St Albans Town Hoddesden Village Hunsdon Bury

Addresses of properties affected House Name/Street Postcode
1+2 Halfway House, Stanstead Rd SG12 8PU
Halfway House Farm, Stanstead Rd SG12 8PU

DETERMINATION (DECISION) OF APPLICATION

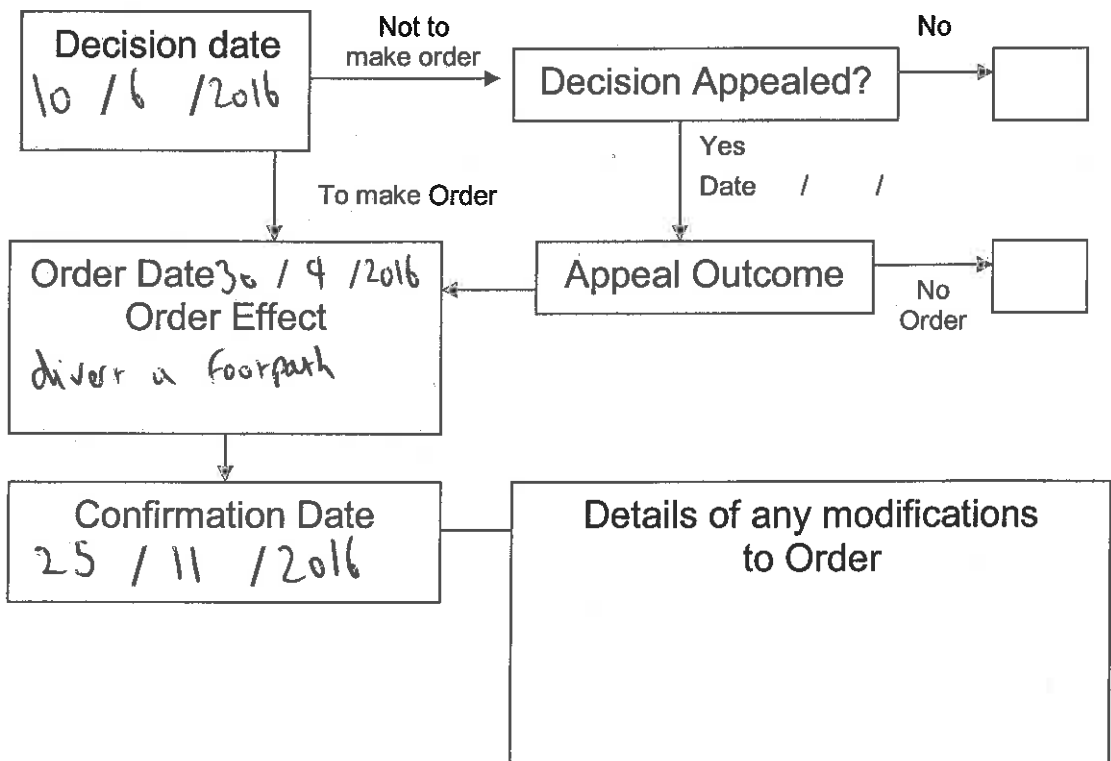

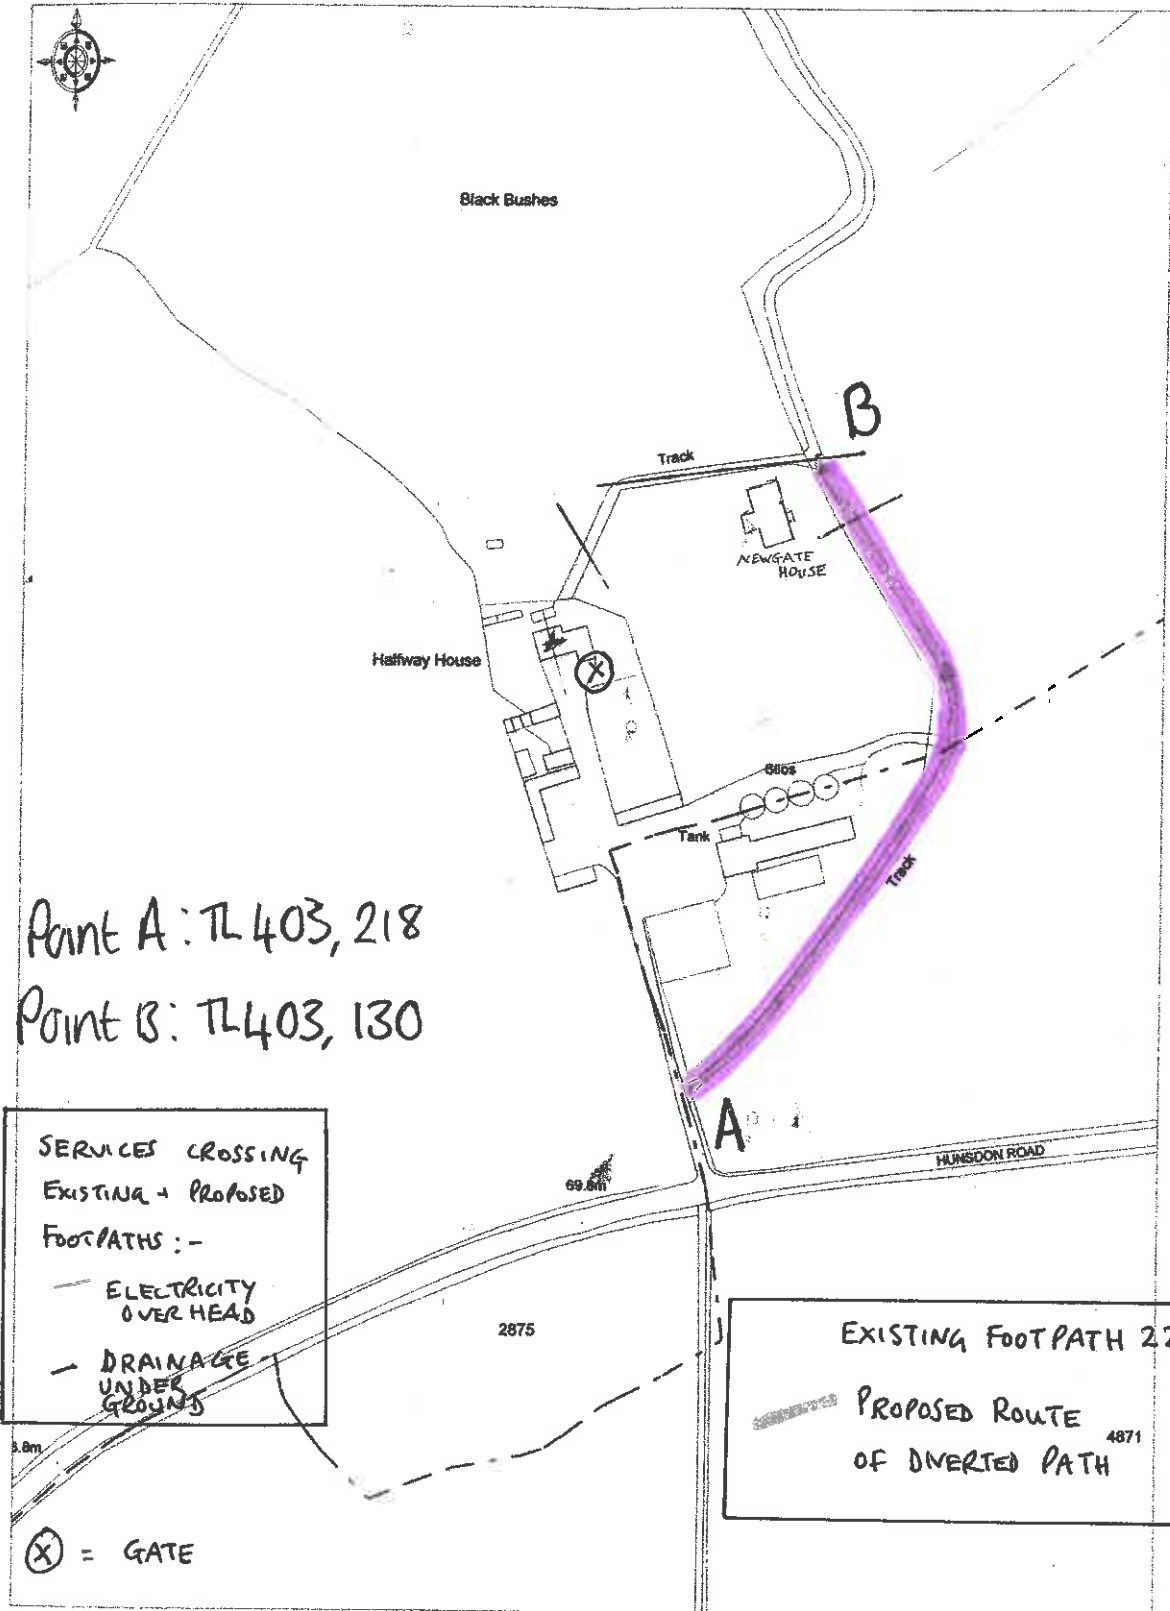

Ordnance Survey

© Crown copyright 2004. All rights reserved. Licence Number 100020449. Survey Scale - 1:2500 Plotted Scale - 1:2500