

NOTICE OF CONFIRMATION OF A DIVERSION ORDER

HIGHWAYS ACT 1980, SECTION 119

HERTFORDSHIRE COUNTY COUNCIL

**HERTFORDSHIRE COUNTY COUNCIL (WHEATHAMPSTEAD 29)
DIVERSION ORDER 2016**

On 9th September 2016, Hertfordshire County Council confirmed the above Order made under section 119 of the Highways Act 1980.

The effect of the Order as confirmed is to divert the public footpath running from TL 1581 1574 (point A on the Order Plan) east of Manor Farm running north east for 150 metres to TL 1586 1588 (point B on the Order Plan), onto a new route from TL 1581 1574 (point A on the Order Plan) east of Manor Farm running east south east on the north side of the boundary for 75 metres to TL 1588 1571 (point C on the Order Plan) and continuing north east for 230 metres to re-join Wheathampstead 29 at TL 1595 1591 (point D on the Order Plan) west of footpath 34, as shown on the Order Plan.

A copy of the order and the order plan may be seen free of charge at front reception of Hertfordshire County Council, County Hall, Hertford, from 9.00 am to 4.00 pm on Monday to Friday and at St Albans City & District Council, Civic Centre, St Peters Street, St Albans, AL1 3JE. Copies of the order and plan may be bought from Hertfordshire County Council at the price of £2.

The Order comes into force as from 12th October 2016, but if any person aggrieved by the Order wants to question its validity, or that of any provision contained in it, on the grounds that it is not within the powers of the Highways Act 1980, as amended, or on the grounds that any requirement of the Act, as amended, or of any regulation made under the Act has not been complied with in relation to the Order, he or she may, under paragraph 2 of Schedule 2 to the Act as applied by paragraph 5 of Schedule 6 to the Act, within 6 weeks from 12th October 2016, make an application to the High Court.

Dated: 12th October 2016

**PUBLIC PATH DIVERSION ORDER
HIGHWAYS ACT 1980**

HERTFORDSHIRE COUNTY COUNCIL

**Hertfordshire County Council
(Wheathampstead 29)
Diversion Order 2016**

This Order is made by Hertfordshire County Council ("the authority") under section 119 of the Highways Act 1980 ("the 1980 Act") because it appears to the authority that in the interests of the owner of the land crossed by the footpath described in paragraph 1 of this Order it is expedient that the line of the path should be diverted.

Christopher Guy Butt Meyer and Sandra Kay Meyer have agreed to defray any compensation which becomes payable in consequence of the coming into force of this Order and any expenses which are incurred in bringing the new site of the path into a fit condition for use by the public.

St Albans City and District Council and Wheathampstead Parish Council have been consulted as required by section 120(2) of the 1980 Act.

BY THIS ORDER:

1. The public right of way over the land situate at Mackerye End, Wheathampstead and shown by a bold continuous line on the plan contained in this order ("the Order Plan") and described in Part 1 of the Schedule to this order shall be stopped up on the date on which the authority certifies that the public footpath described in paragraph 2 below is in fit condition for use by the public such date not being earlier than 70 days from the date of confirmation of this Order.
2. There shall at the end of 70 days from the date of confirmation of this Order be a public footpath over the land situate at Mackerye End, Wheathampstead described in Part 2 of the Schedule and shown by a bold broken line on the Order Plan.
3. The rights conferred on the public under this Order shall be subject to the limitations and conditions set out in Part 3 of the Schedule.

SCHEDULE

**PART 1
DESCRIPTION OF SITE OF EXISTING PATH OR WAY**

The full width of that part of footpath 29 from TL 1581 1574 (point A on the Order Plan) east of Manor Farm running generally north east for approximately 150 metres to TL 1586 1588 (point B on the Order Plan).

1570 1580 1590 1600




This plan forms part of the Hertfordshire County Council
(Wheatthampstead 29) Diversion Order 2016

Footpath currently shown on the DM 

Footpath to be stopped up 

Footpath to be created 

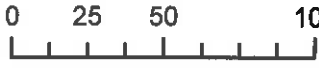Scale 1:2,500 

Appears on DM sheet no. 42

1610

1610

1600

1600

1590

1590

1580


1580

1570

1570

1560

1560

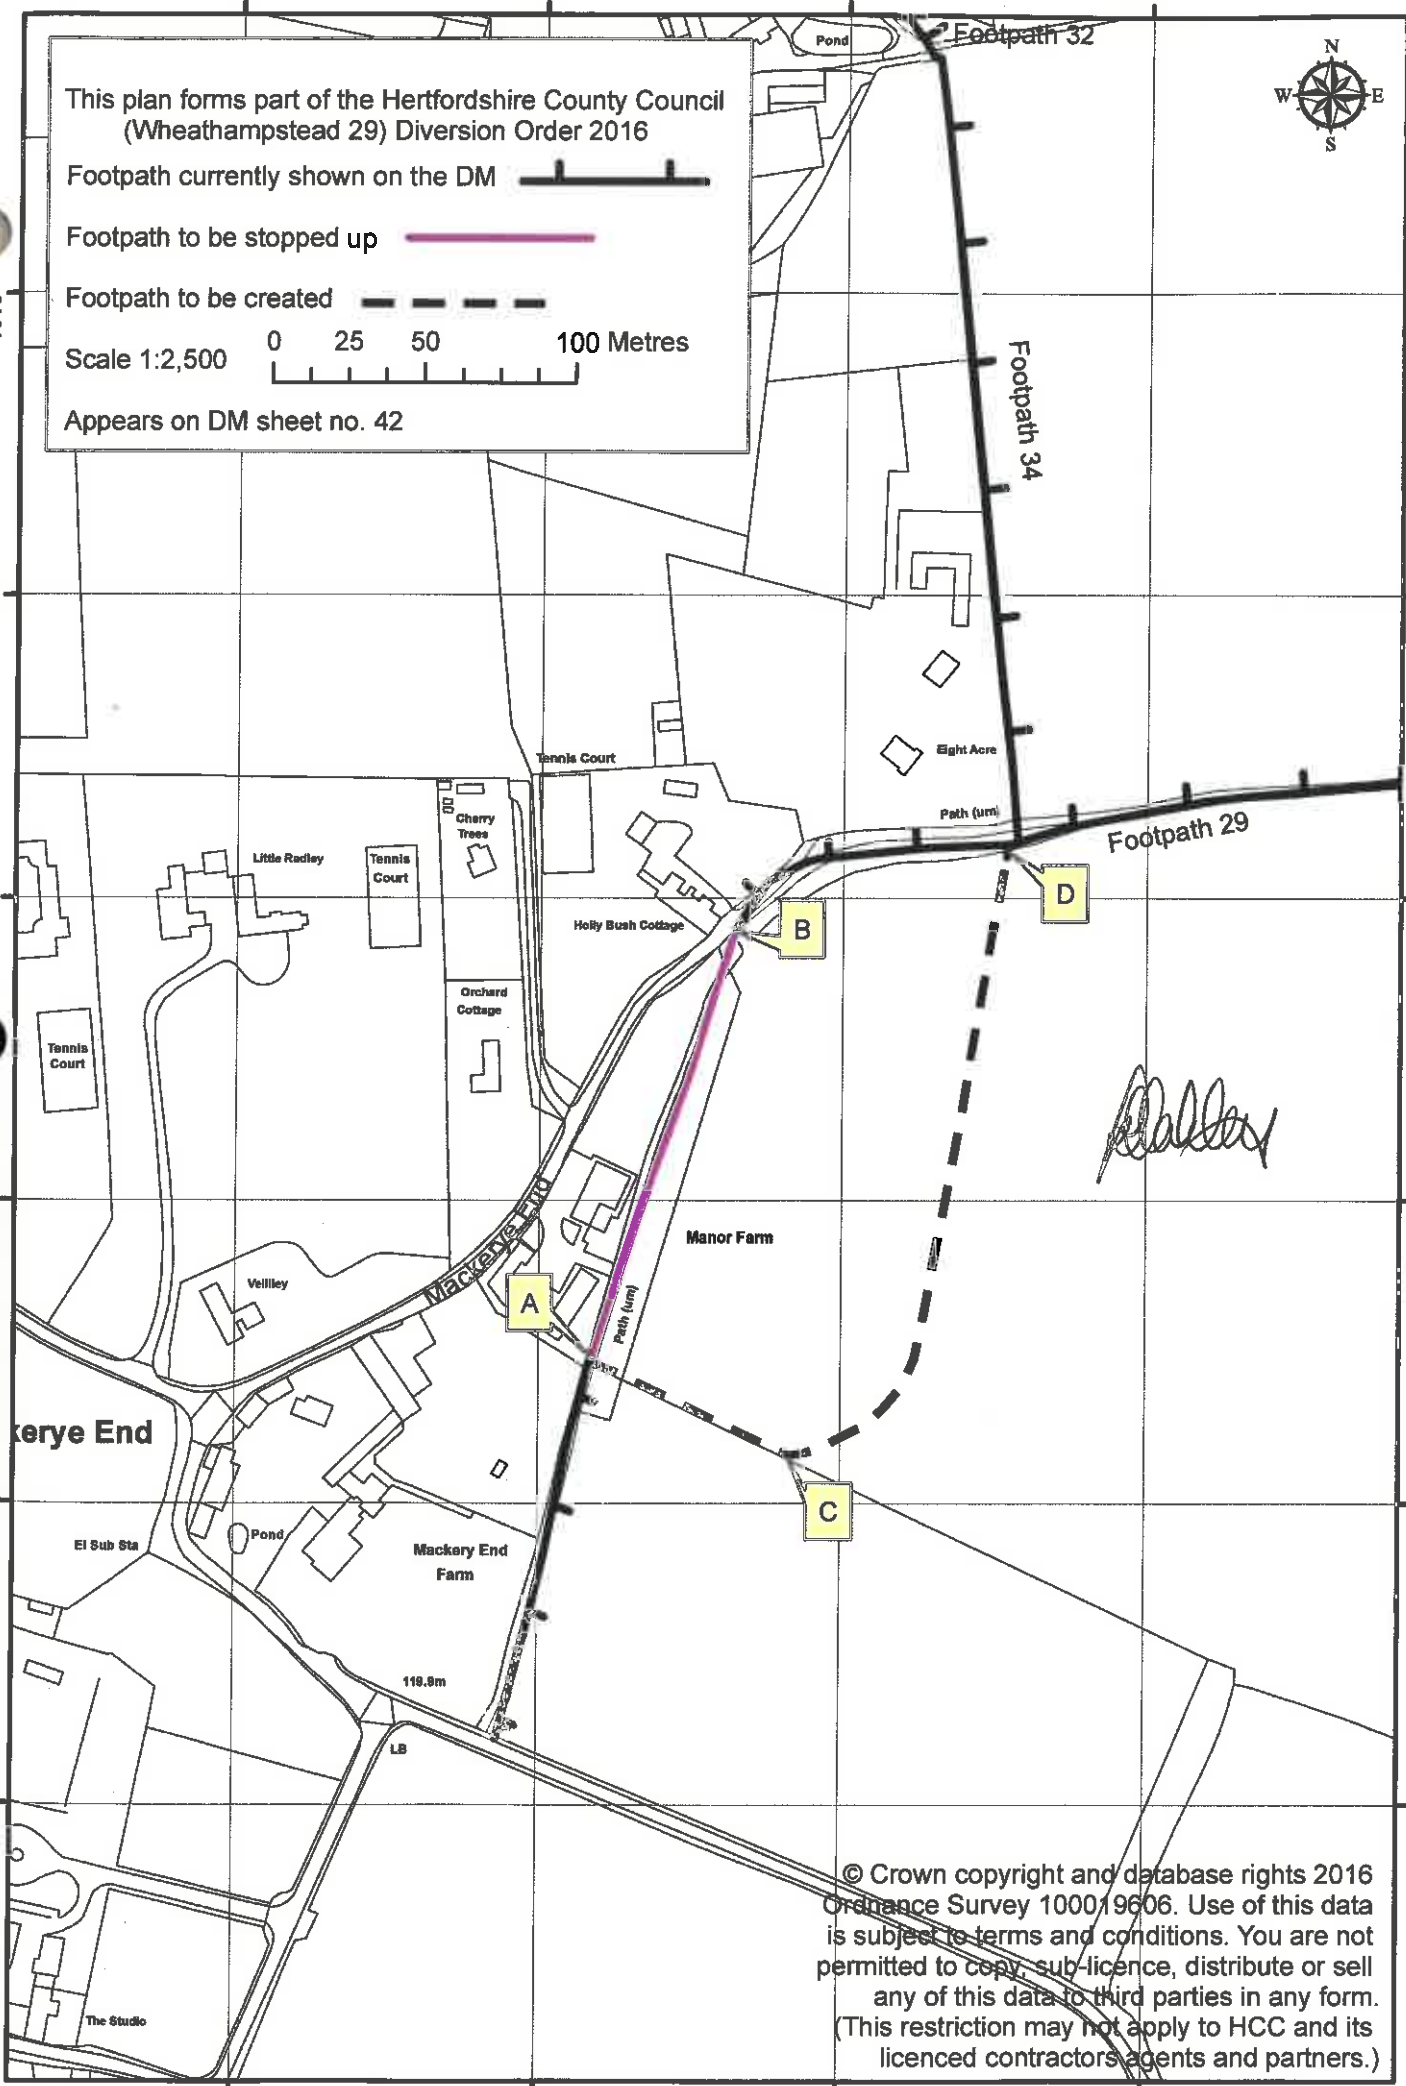

© Crown copyright and database rights 2016
Ordnance Survey 100019606. Use of this data
is subject to terms and conditions. You are not
permitted to copy, sub-licence, distribute or sell
any of this data to third parties in any form.
(This restriction may not apply to HCC and its
licenced contractors agents and partners.)

1570

1580

1590

1600

PART 2
DESCRIPTION OF SITE OF NEW PATH OR WAY

Public footpath from TL 1581 1574 (point A on the Order Plan) east of Manor Farm running generally east south east on the north side of the boundary for approximately 75 metres to TL 1588 1571 (point C on the Order Plan) and continuing generally north east for approximately 230 metres to re-join Wheathampstead 29 at TL 1595 1591 (point D on the Order Plan) west of footpath 34.

Width:

4 metres between TL 1581 1574 (point A on the Order Plan) and TL 1595 1591 (point D on the Order Plan)

PART 3
LIMITATIONS AND CONDITIONS

A gap to BS5079 of at least 1.5 metres at TL 1595 1591 (point D on the Order Plan)

IN WITNESS whereof the COMMON SEAL of HERTFORDSHIRE COUNTY COUNCIL was hereunto affixed this 10th day of June 2016

The Common Seal of
HERTFORDSHIRE
COUNTY COUNCIL
was hereunto affixed
in the presence of:-



832/16

John Oakley
Head of
Commercial Law

~~Chief Legal Officer~~



The foregoing Order is
hereby confirmed

Chief Legal Officer

Dated

..... *K. Pettit* 9 September 2016