

Johns Ashwell 30/1/93

Certified to be a true and exact copy of the original

Kane [Signature]  
Solicitor to the Council

THE COUNTY OF CAMBRIDGESHIRE

(ASHWELL STREET, LITLINGTON AND STEEPLE MORDEN)

(PROHIBITION OF DRIVING)

ORDER 1993

The Cambridgeshire County Council in exercise of its powers under Sections 1(1) and (2), 2(1) to (4) and 4(2) of the Road Traffic Regulation Act 1984 ("the Act") as amended by the Road Traffic Regulation (Parking) Act 1986 and of all other enabling powers after consultation with the chief officer of police in accordance with Part III of Schedule 9 to the Act hereby make the following Order:

1. This Order shall come into operation on the 20th. day of January 1993 and may be cited as "The County of Cambridgeshire (Ashwell Street, Litlington and Steeple Morden) (Prohibition of Driving) Order 1993".

2. In this Order:

"permit" means a key issued to permit holders for the purpose of gaining access through the lockable posts erected at the entrance to the length of road referred to in Article 3 of this Order;

"permit holder" means a person issued a permit by the Director of Transportation of the Cambridgeshire County Council under the provisions of Article 6 of this Order.

3. Save as provided in Article 4 of this Order, no person shall cause any vehicle with more than two wheels to proceed in that length of Ashwell Street in the Parishes of Litlington and Steeple Morden in the District of South Cambridgeshire in the County of Cambridgeshire delineated on the plan attached to this Order.

4. Nothing in Article 3 of this Order shall apply so as to prevent any person from causing any vehicle to proceed on the length of road referred to in that Article if the vehicle is being used by or on behalf of a permit holder.

5. The Cambridgeshire County Council shall erect lockable posts in the positions shown on the plan attached to this Order.

6. The Director of Transportation of the Cambridgeshire County Council shall issue permits only to the following:

- (i) frontagers of the length of road referred to in Article 3 of this Order;
- (ii) landowners or tenants requiring access to land accessible only from the length of road referred to in Article 3;
- (iii) Statutory Undertakers carrying out statutory duties on or adjacent to the length of road referred to in Article 3;
- (iv) the Emergency Services;


(v) Local Authorities carrying out statutory duties on the length of road referred to in Article 3.

The COMMON SEAL of CAMBRIDGESHIRE  
COUNTY COUNCIL was hereunto affixed  
this 11th. day of January 1993  
in the presence of:


)  
)  
)  
)

*G F Taylor*


PRINCIPAL SOLICITOR

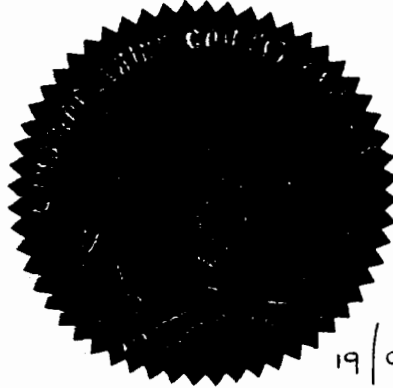


19/93.

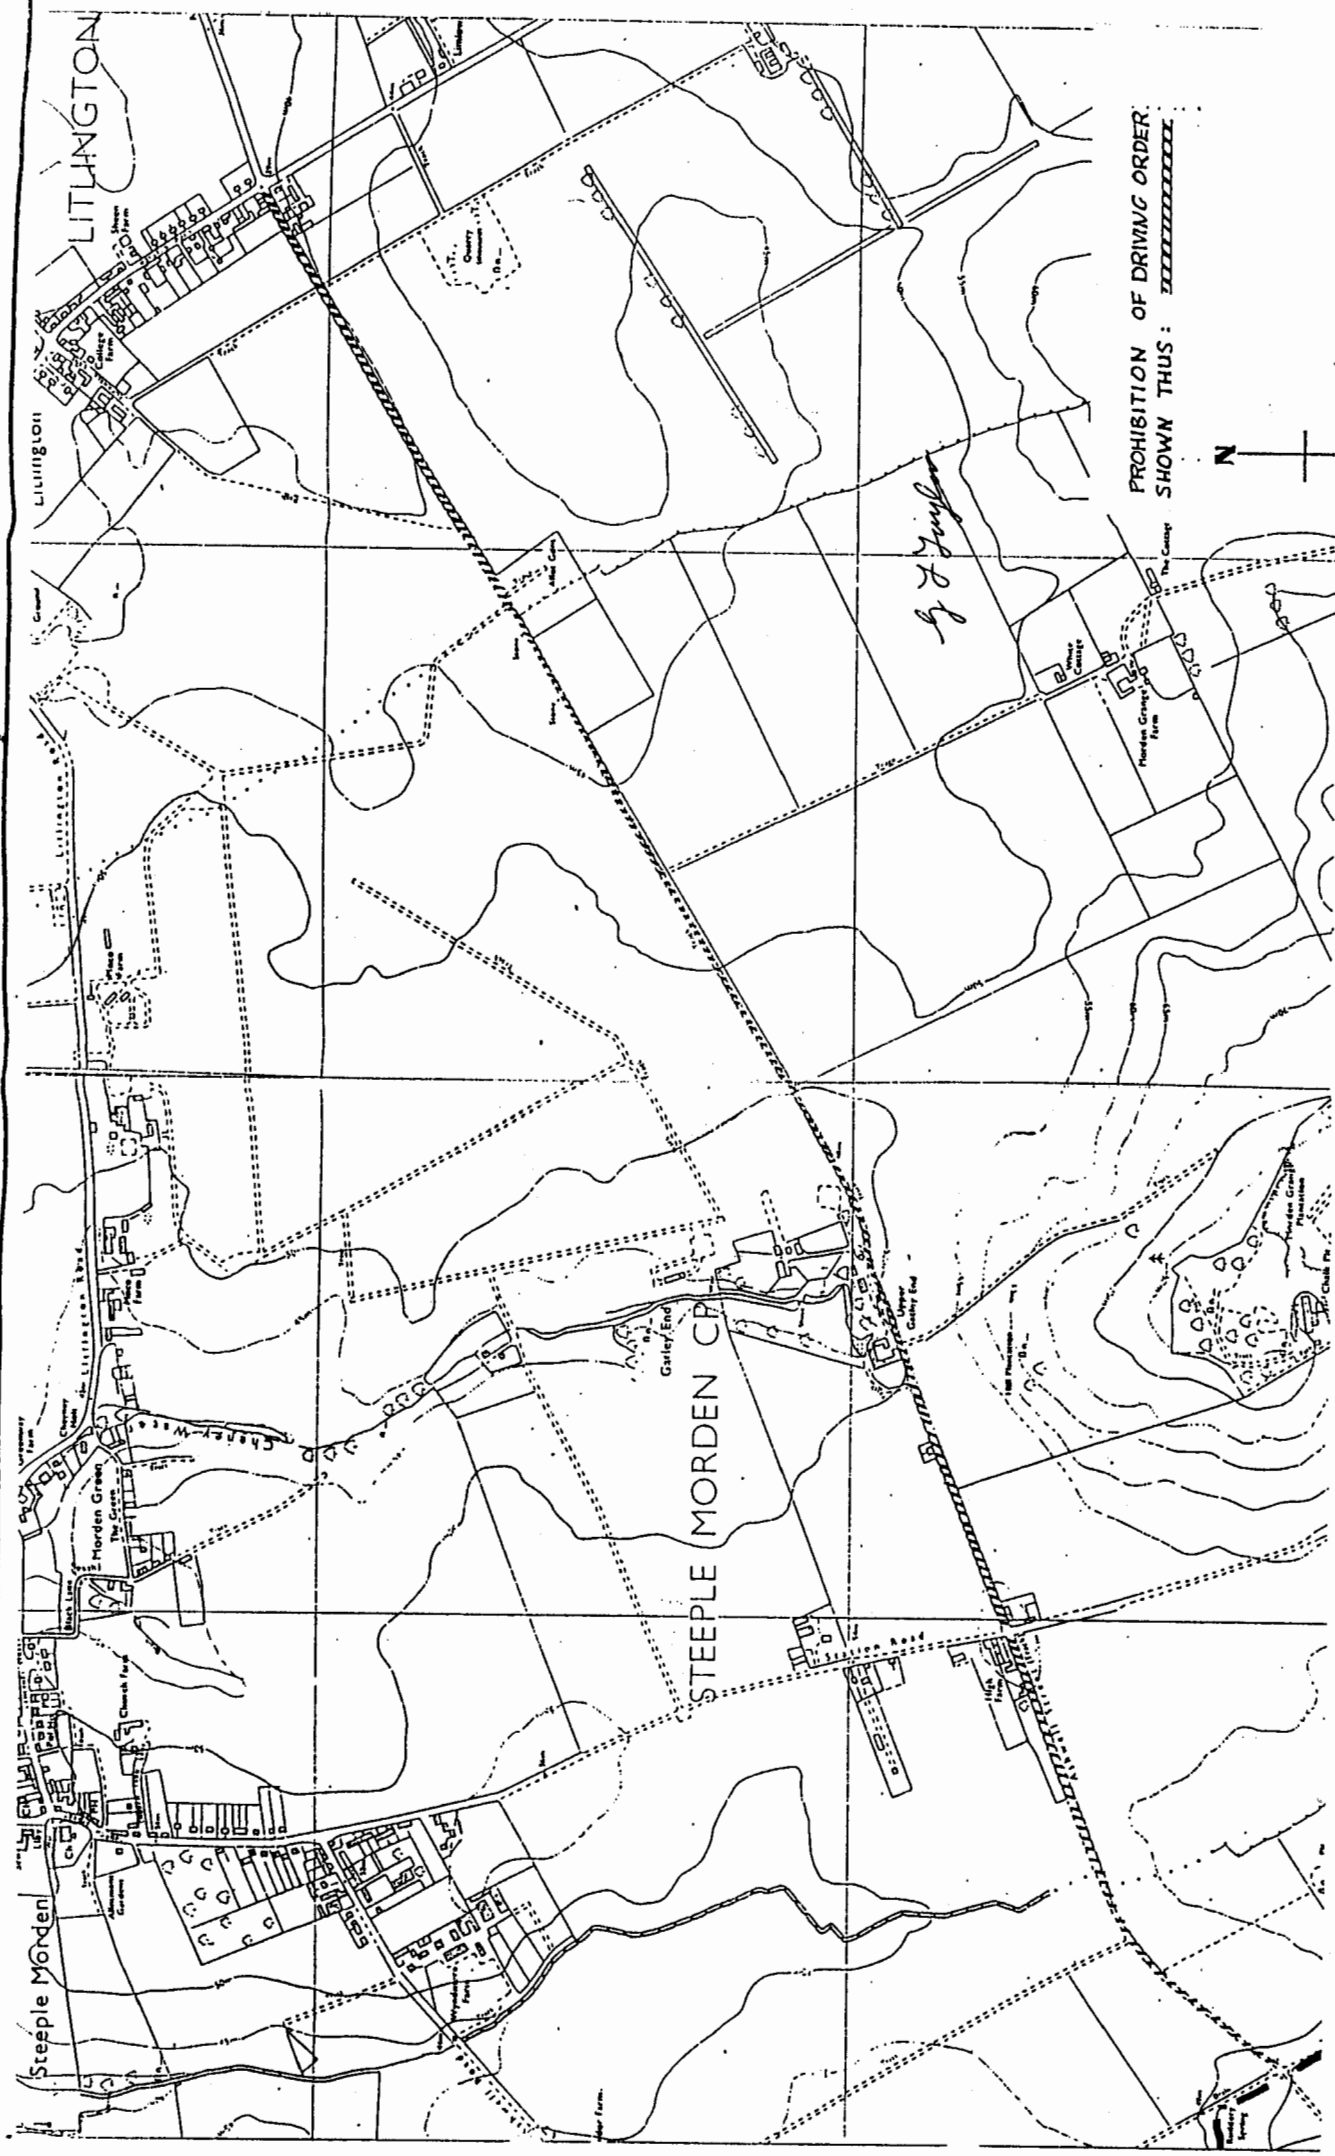

PROHIBITION OF DRIVING ORDER.  
SHOWN THUS: [hatched pattern]

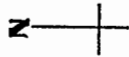

 Cambridgeshire County Council	Transportation Department J M Sharpe MSc CEng FICE FIHT Director	Project ASHWELL STREET, LITLINGTON AND STEEPLE MORDEN Title PROHIBITION OF DRIVING ORDER 1993	Scale 1:10000	Dwg No G440/205
			Drawn PS	Date DEC '92