

HERTSMERE BOROUGH COUNCIL

ROAD TRAFFIC REGULATION ACT, 1967

THE HERTSMERE BOROUGH COUNCIL
(WASH LANE, SOUTH MIMMS)
(RESTRICTION OF DRIVING) ORDER, 1984

The Hertsmere Borough Council (hereinafter referred to as "the Council") pursuant to arrangements made under Section 101 of the Local Government Act 1972 with the County Council of Hertfordshire in exercise of the powers of the said County Council under Section 1 of the Road Traffic Regulation Act 1967, as amended by Part IX of the Transport Act 1968, Schedule 19 to the Local Government Act 1972 and Schedule 6 to the Road Traffic Act 1974 (which said Act of 1967 as so amended is hereinafter referred to as 'the Act of 1967'), and of all other enabling powers and after consultation with the chief officer of police in accordance with Section 84C (1) of the Act of 1967, hereby makes the following Order:-

1. Save as provided in Article 2 of this Order, no person shall cause any vehicle to proceed in the length of road specified in the Schedule to this Order.

2. Nothing in Article 1 shall prevent any vehicle proceeding in that length of road which is being used:-

(a) for the conveyance of persons, goods or merchandise to or from any premises situated on or adjacent to that length of road;

(b) for the purposes of agriculture in connection with land adjacent to that length of road or for the conveyance or haulage of timber felled upon that land;

(c) in connection with:-

(i) building, industrial or demolition operations;

(ii) the removal of any obstruction to traffic;

(iii) the maintenance, improvement or reconstruction of the said length of road; and

(iv) the laying, erection, alteration or repair in or in land adjacent to the said length of road of any sewer or of any main, pipe or apparatus for the supply of gas, water or electricity or of any telegraphic line as defined in the Telegraphic Act 1978;

(d) for the purpose of delivering or collecting postal packets as defined in Section 87 of the Post Office Act, 1953; and

(e) for police, fire brigade or ambulance purposes.

3. The restrictions imposed by this Order shall be in addition to and not in derogation from any restriction or requirement imposed by any regulations made or having effect as if made under the Act of 1967 or by or under any other enactment.

4. This Order may be cited as the Hertsmere Borough Council (Wash Lane, South Mimms)(Restriction of Driving) Order, 1984 and shall come into operation on the 19th day of October, 1984.

IN WITNESS whereof the Common Seal of the Hertsmere Borough Council was hereunto affixed this 29TH day of AUGUST 1984.

The Common Seal of the)
HERTSMERE BOROUGH COUNCIL)
was hereunto affixed in)
the presence of:-



5436


D. W. Nelson

Mayor

T. L. Wainwright
Administrator

Schedule

Wash Lane, South Mimms - From a point 20 metres north of the entrance to Wash Cottage for a distance of approximately 630 metres in a southerly direction.

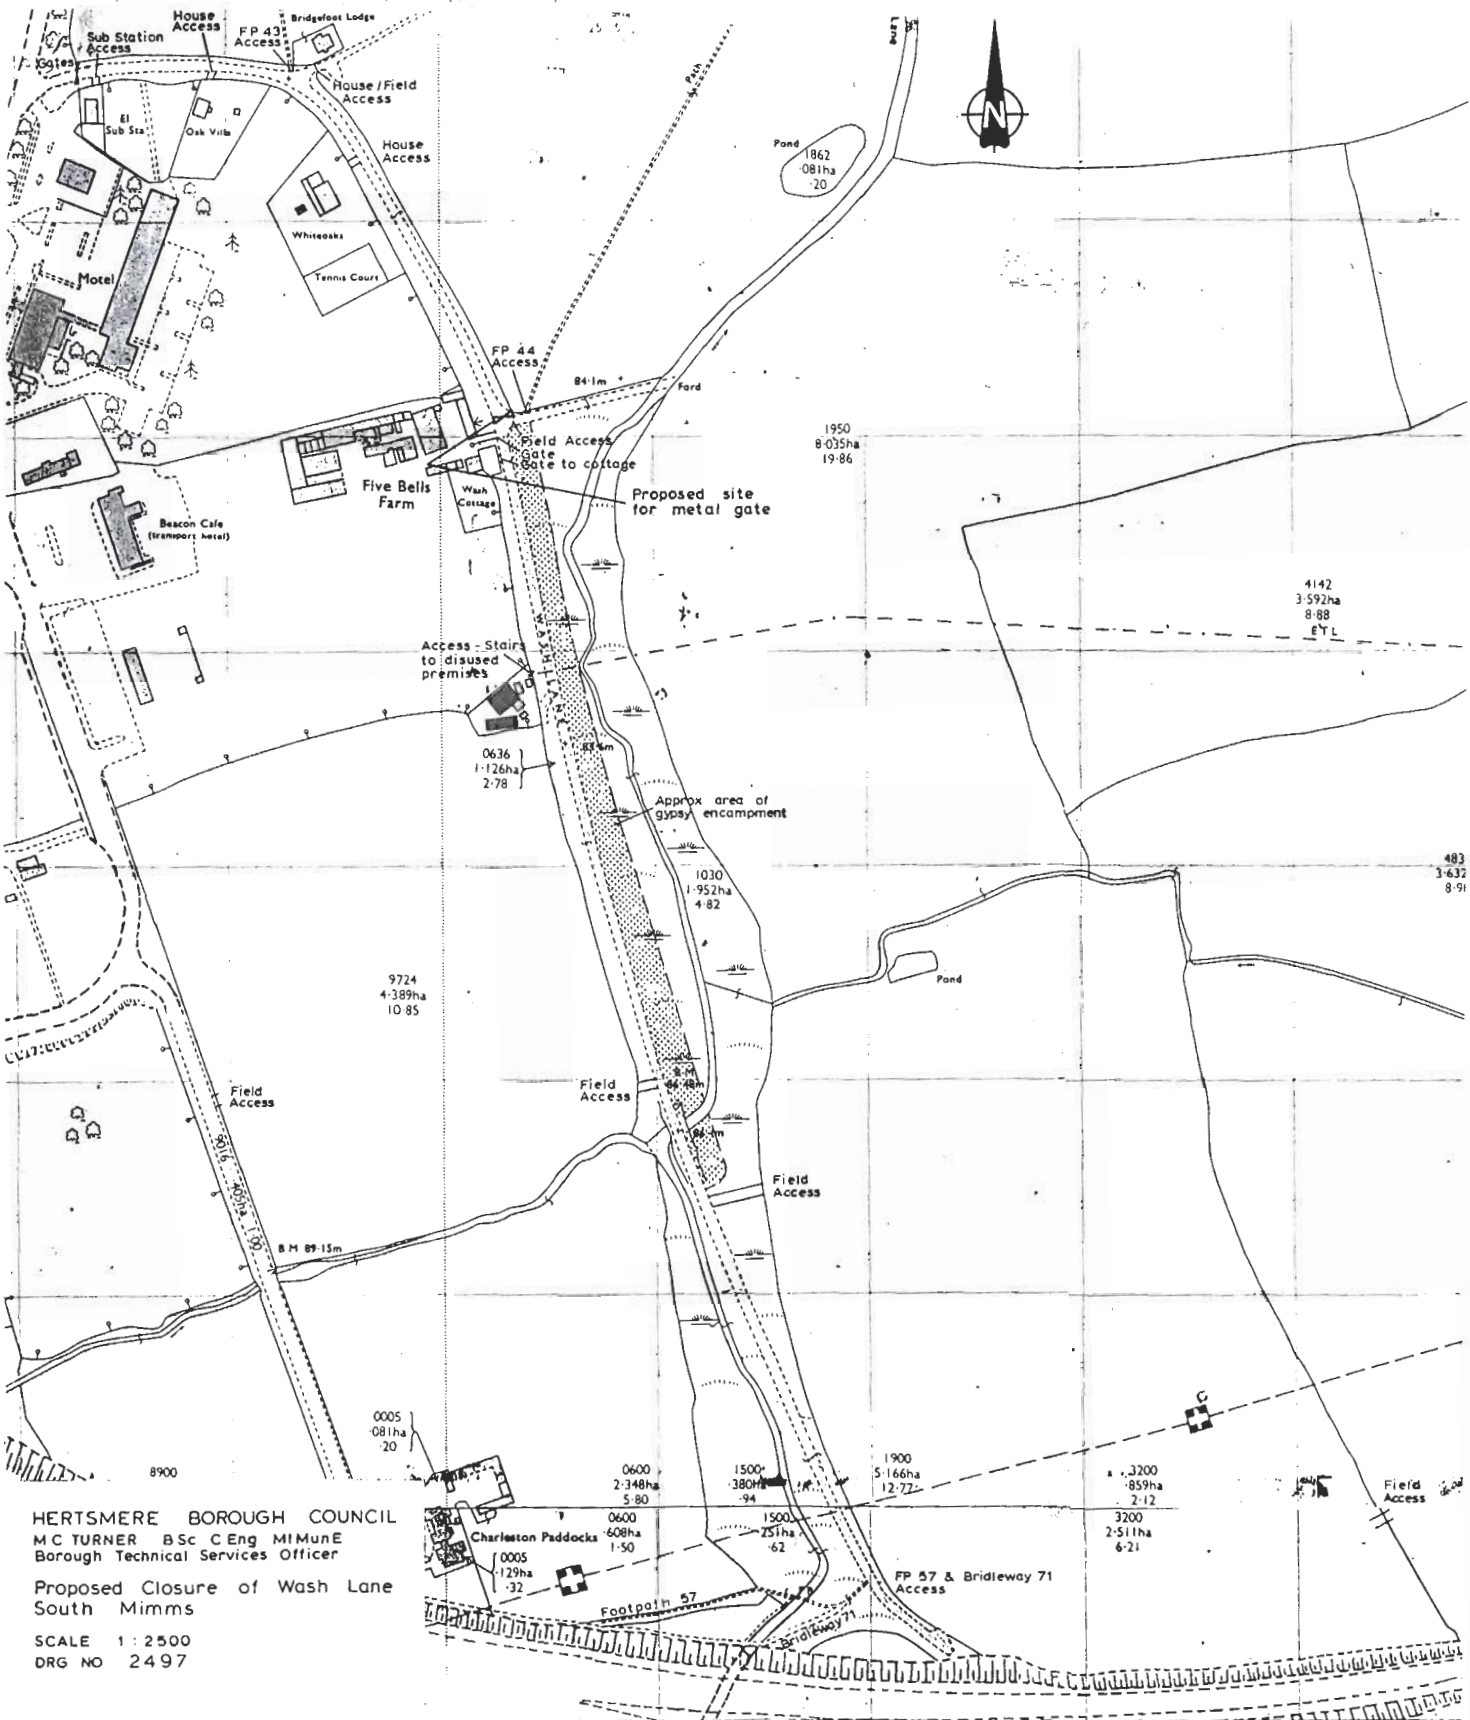

HERTSMERE BOROUGH COUNCIL
 M.C. TURNER B.Sc. C.Eng. MIMunE
 Borough Technical Services Officer
 Proposed Closure of Wash Lane
 South Mimms
 SCALE 1 : 2500
 DRG NO 2497

