


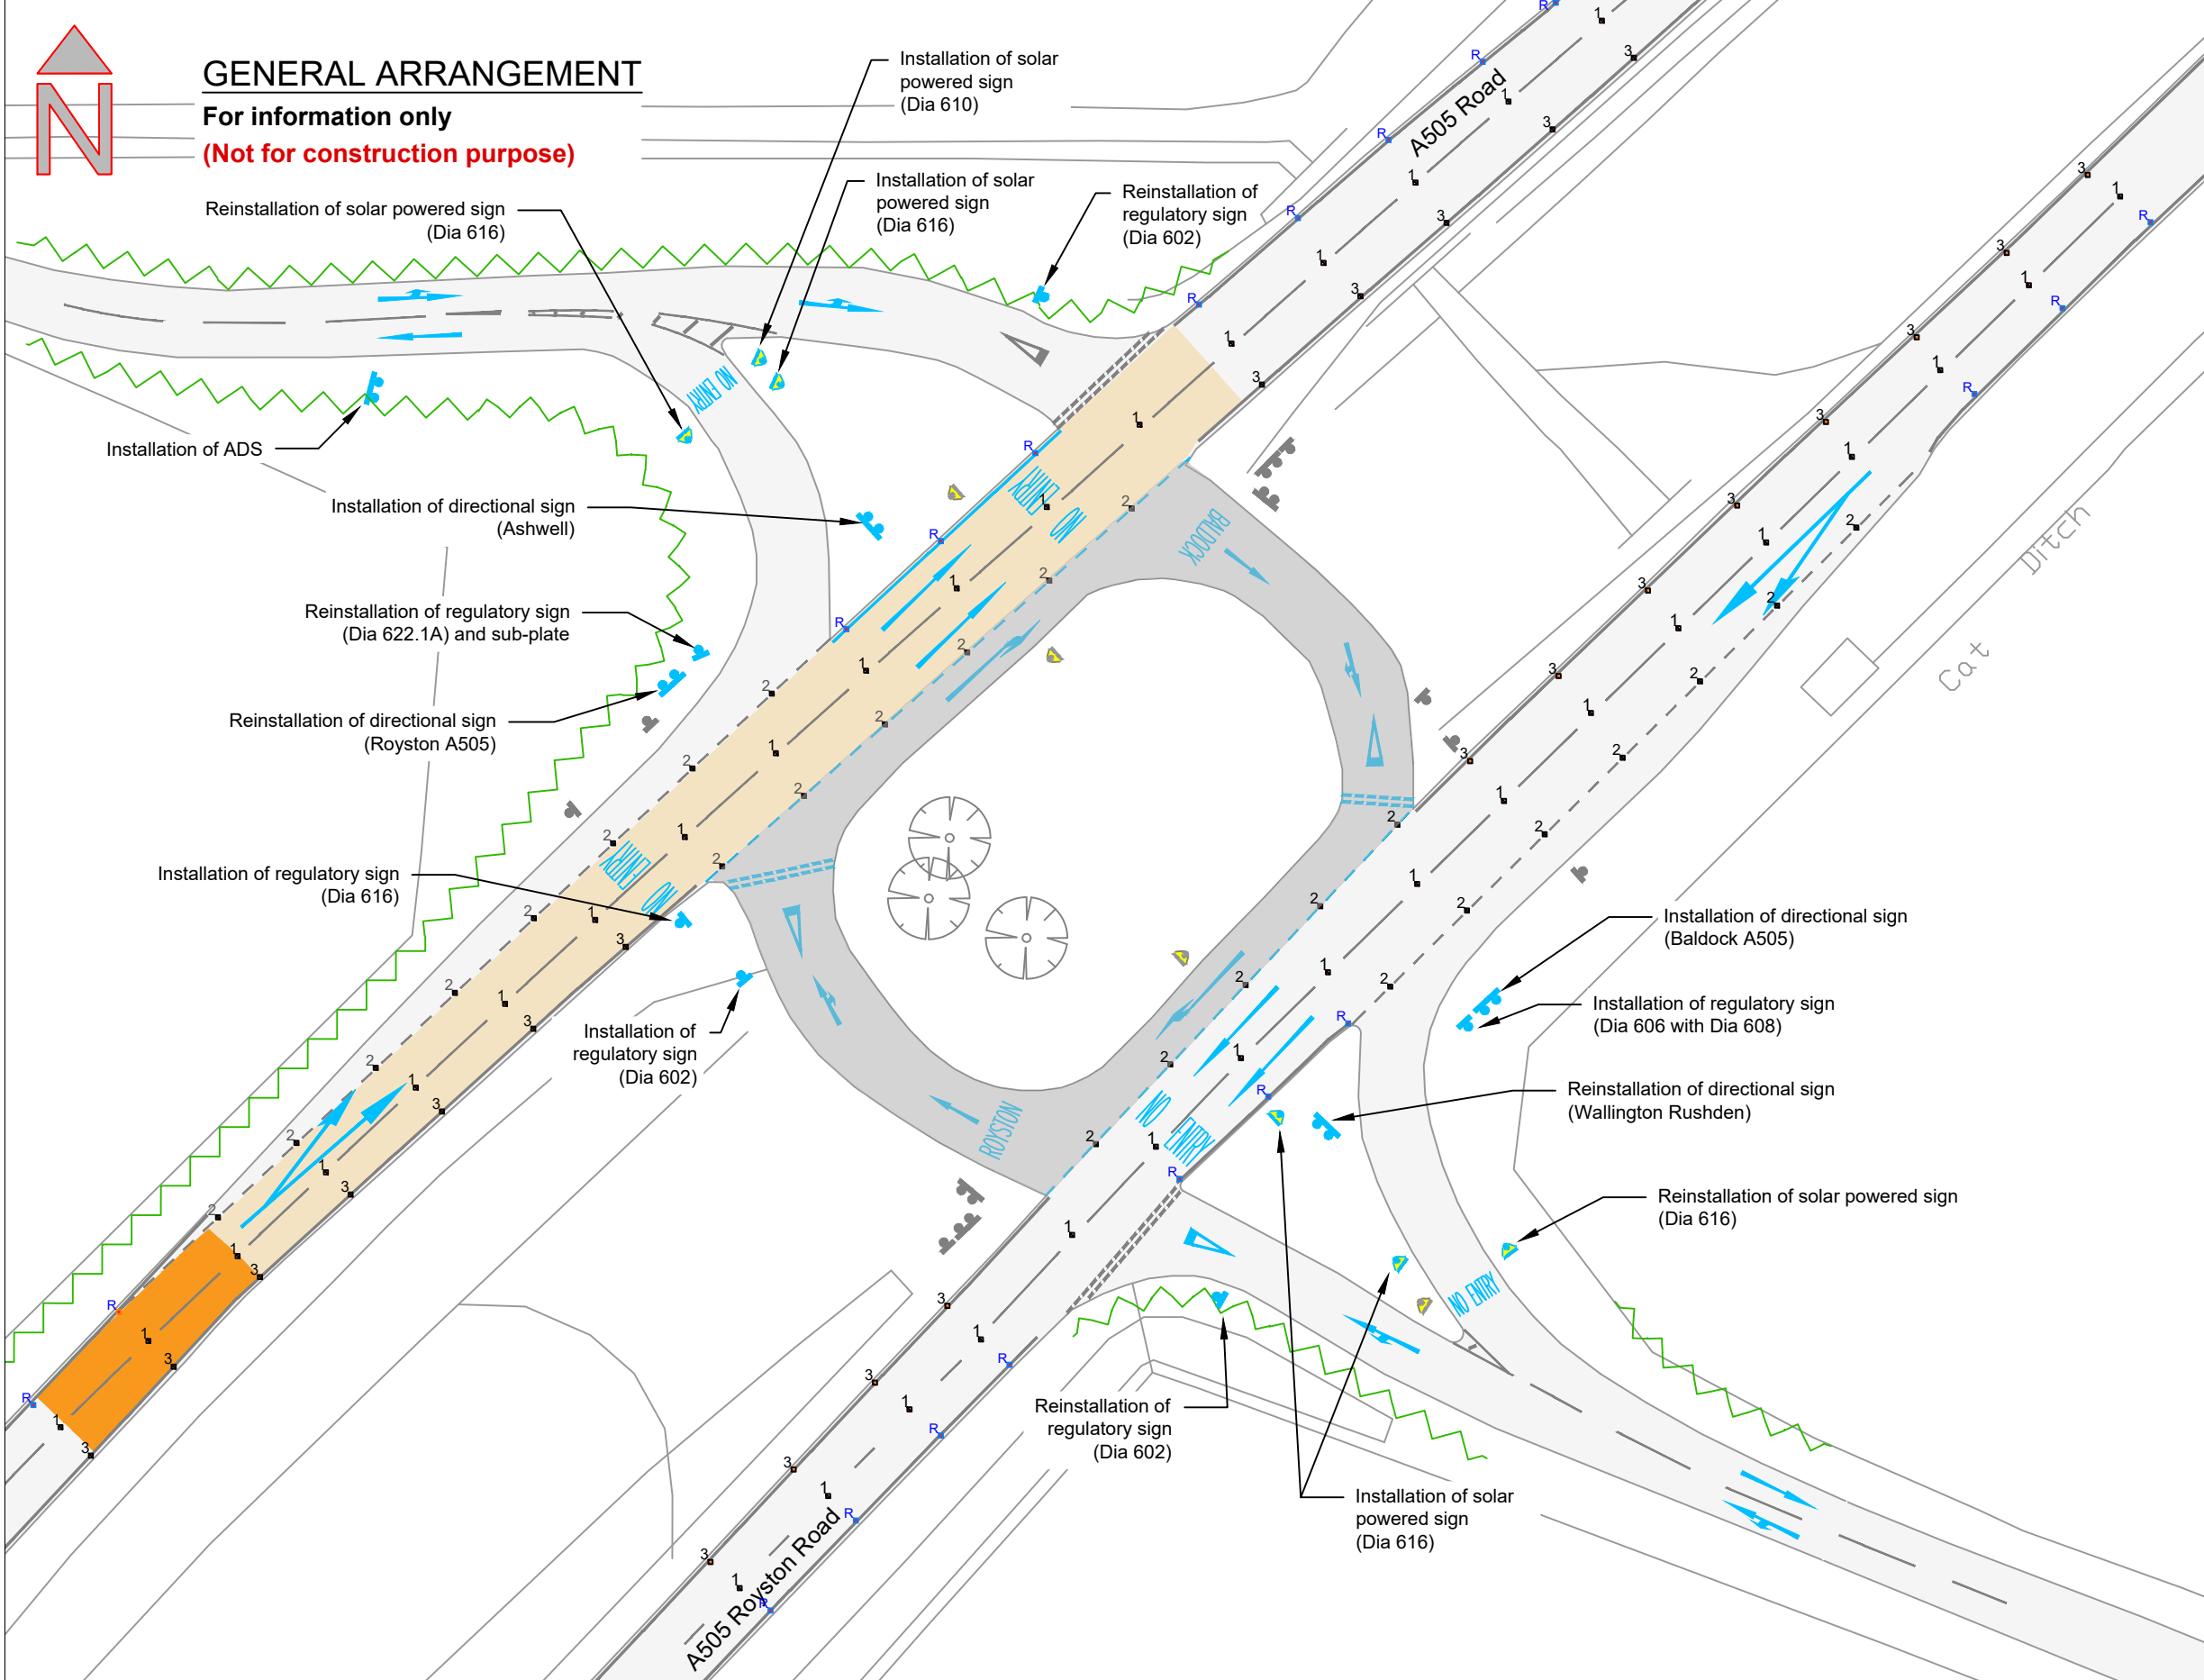

GENERAL ARRANGEMENT

For information only
(Not for construction purpose)



Key

- Proposed road marking
- Existing road marking to be refreshed
- Proposed new signage
- Proposed 'No Entry' solar powered sign
- Existing signage to remain
- Existing solar powered signage to remain
- Proposed carriageway resurfacing
- Existing HFS to be refreshed with carriageway resurfacing.
- Proposed HFS extension with carriageway resurfacing.
- Vegetation clearance

Proposed bi-directional road studs (subject to availability)

- 1 White-red road stud
- 2 Green-red road stud
- 3 Amber-red road stud
- R Red-red road stud

150 mm
100
50
10 mm
0

Notes:

1. The information is based on OS, therefore, all existing features / locations shown in this drawing are approximate and indicative only.

Rev	Date	Description of Revisions	Drawn	Chkd	Appr
A	04/08/2020	Changes as per the ECI comments	CD	SS	SS
B	07/08/2020	Change to HFS work following ECI	CD	SS	SS
C	25/08/2020	Change to HFS work following ECI	CD	SS	SS
D	02/09/2020	Removal of note 2	CD	SS	SS
E	02/11/2020	Four new signs proposed	CD	SS	SS




Notes

N1. You are not permitted to copy, sub-licence, distribute or sell any of this data to third parties in any form. (This restriction may not apply to HCC and its licensed contractors, agents & partners.)

N2. © Crown copyright and database right to 2020 Ordnance Survey 100019606.

Drawn	Designed	Checked	Approved	Approved Date
CR	CR	CD	SS	27/07/2020
Signature	Signature	Signature	Signature	Scale(s)
				1:500 @ A3

Project		ITP200013-1 A505 Short Term Improvements	
Sheet		Slip End, Wallington Junction General Arrangement	
Project No.	Sheet No.	Revision	
HC ITP200013-1 SE GA	01	E	

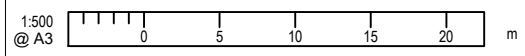

INDICATIVE ONLY