


NOTES:

1. ALL DIMENSIONS ARE IN MILLIMETRES UNLESS STATED OTHERWISE.
2. THIS DRAWING SHALL BE READ IN CONJUNCTION WITH HST/1100/002.
3. THIS DRAWING SHALL BE READ IN CONJUNCTION WITH HST/1100/043.
4. FOR TEGULA CONCRETE SETT PAVING DIMENSIONS OF BLOCKS, COLOUR AND FINISH REFER TO THE WORKS ORDER.
5. ALL JOINTS TO BE LESS THAN 10mm AND POINTED WITH A SAND/CEMENT GROUT.
6. VIBRATING PLATE COMPACTORS SHALL CONFORM TO THE REQUIREMENTS OF CLAUSE 6.9.4 OF BS 7533.4.
7. MORTAR SHALL BE DESIGNATION (ii) OR (iii), CLAUSE 2404 AS PER SPECIFICATION OF HIGHWAY WORKS.
8. ALL MORTAR POINTING SHALL BE COLOUR MATCHED TO THE FLAG.
9. MORTAR PIGMENT SHALL COMPLY WITH BS 1014.
10. SUBBASE SHALL BE ONE OF THE MATERIALS COMPLYING WITH CLAUSE 803 OR CLAUSE 891AR, 892AR, 893AR OR 894AR, AS SPECIFIED IN THE WORKS INFORMATION.
11. WHEN EXCAVATING TO FOOTWAY FORMATION LEVEL, THE FULL DEPTH OF EXISTING MATERIAL, INCLUDING TOPSOIL SHALL BE REMOVED, ANY ADDITIONAL DEPTH OF EXCAVATION RESULTING FROM THIS SHALL BE BACKFILLED WITH SUBBASE AS NOTE 11.

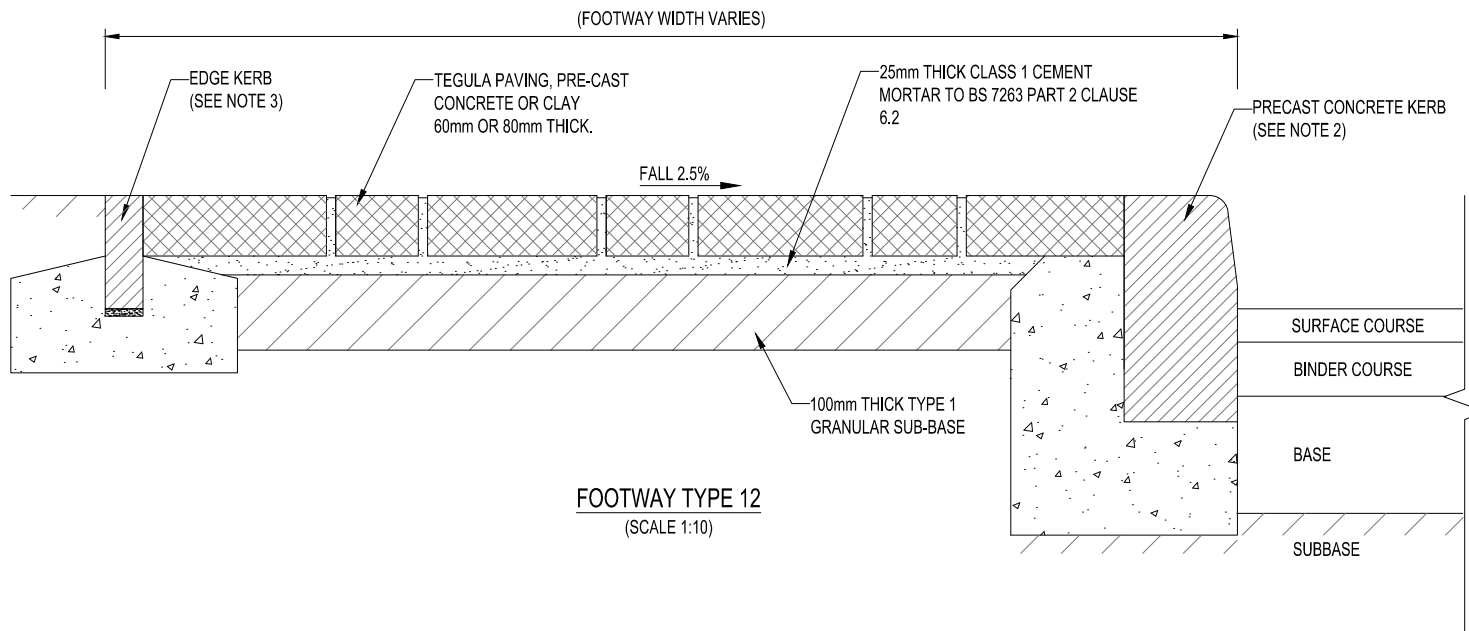

COUNTY HALL
 Pegs Lane
 Hertford, Herts
 SG13 8DN
 Phone: 01992 555555

Revisions

- A - FEB 20 REVISED DETAIL
- B -
- C -

Drawing Title

FOOTWAY TYPE 12
 TEGULA CONCRETE
 SETT PAVING
 PEDESTRIAN AREAS

Dwg No: HST/1100/033

Scale at A4 : 1:10

Drawn	Approved	Revised
YS	HH	A
Checked	Date	Date
KK	JULY 11	FEB 20