

MAP REFERRED TO IN THE HERTFORDSHIRE COUNTY COUNCIL (A120 BYPASS (LITTLE HADHAM))


COMPULSORY PURCHASE ORDER 2017

MAP 1 OF 3


THE COMMON SEAL OF HERTFORDSHIRE COUNTY COUNCIL
was hereunto affixed in the presence of

.....
(Chief Legal Officer / Assistant Chief Legal Officer)

on this


John Oakley
 Head of
 Commercial Law

© Crown copyright and database right to 2017
Ordnance Survey, 100019606.
You are not permitted to copy, sub-licence,
distribute or sell any of this data to third parties
in any form.
(This restriction may not apply to HCC and its
licensed contractors, agents or partners)
Do not scale

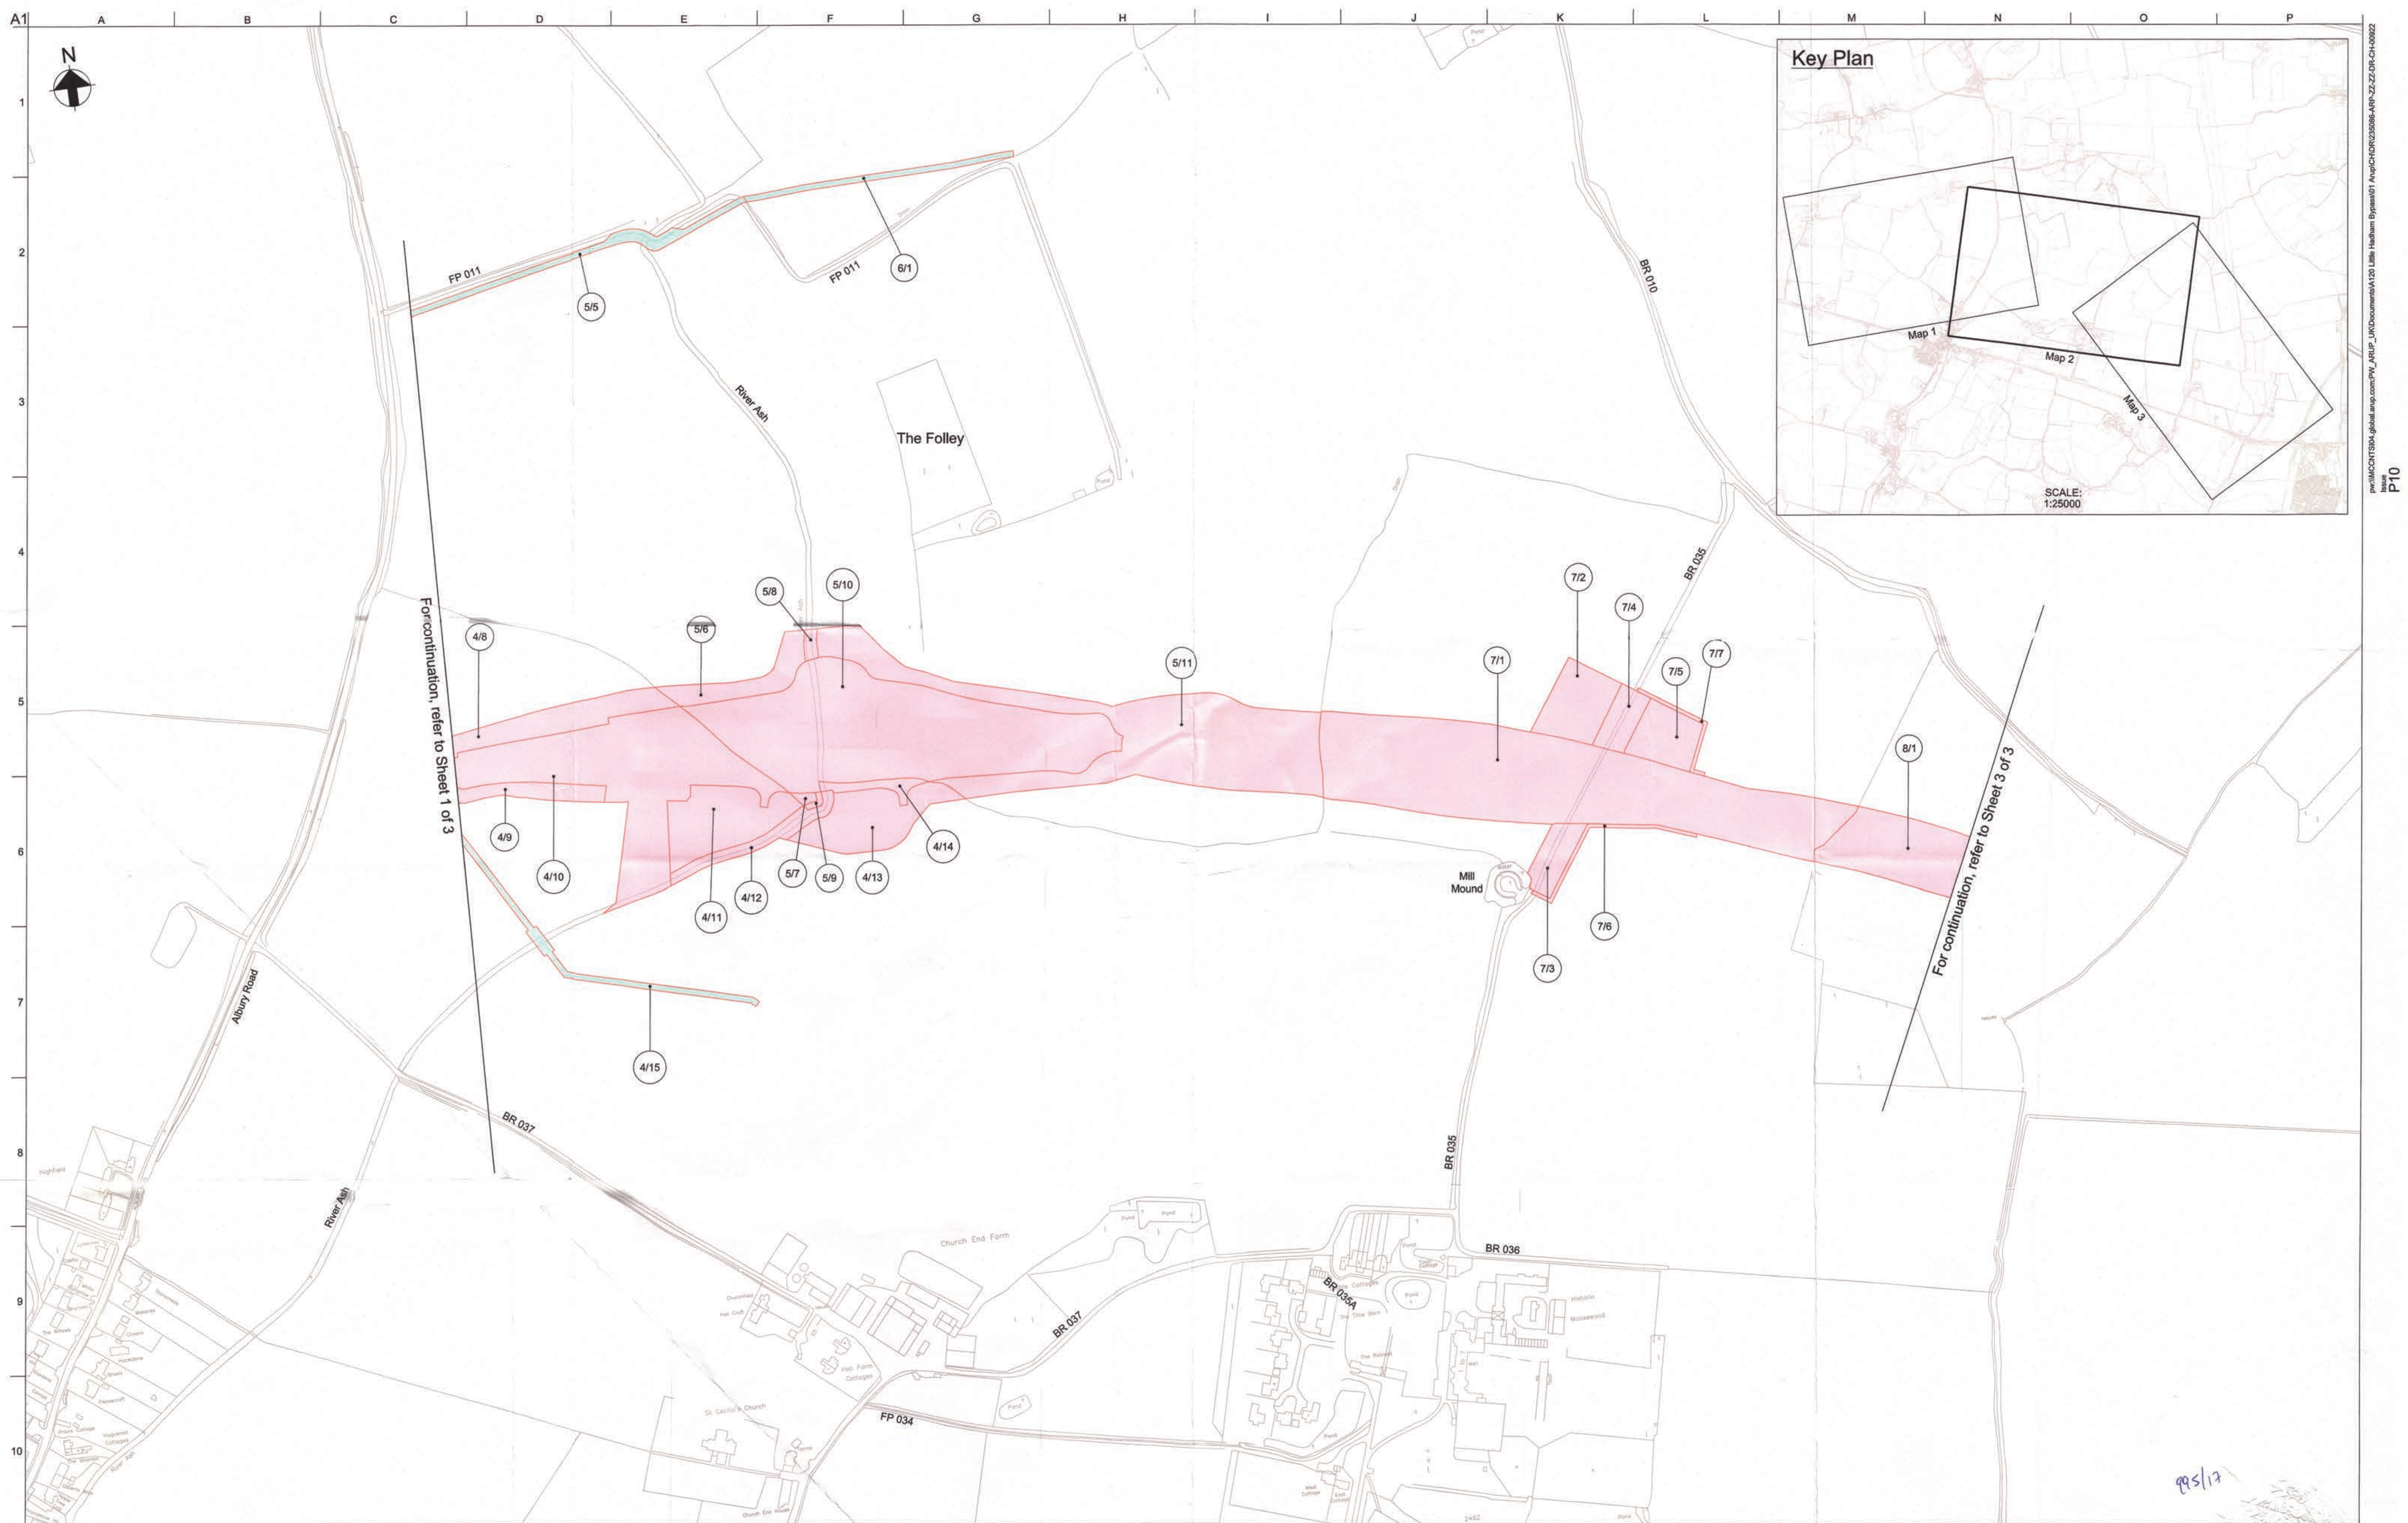

For continuation, refer to Sheet 1 of 3

For continuation, refer to Sheet 3 of 3



MAP REFERRED TO IN THE HERTFORDSHIRE COUNTY COUNCIL (A120 BYPASS (LITTLE HADHAM))

COMPULSORY PURCHASE ORDER 2017

MAP 2 OF 3

THE COMMON SEAL OF HERTFORDSHIRE COUNTY COUNCIL
was hereunto affixed in the presence of


[Signature]
(Chief Legal Officer / Assistant Chief Legal Officer)

on this



John Oakley
Head of
Commercial Law

995/17

© Crown copyright and database right to 2017
Ordnance Survey 100019806.
You are not permitted to copy, sub-licence,
distribute or sell any of this data to third parties
in any form.
(This restriction may not apply to HCC and its
licensed contractors, agents or partners)
Do not scale

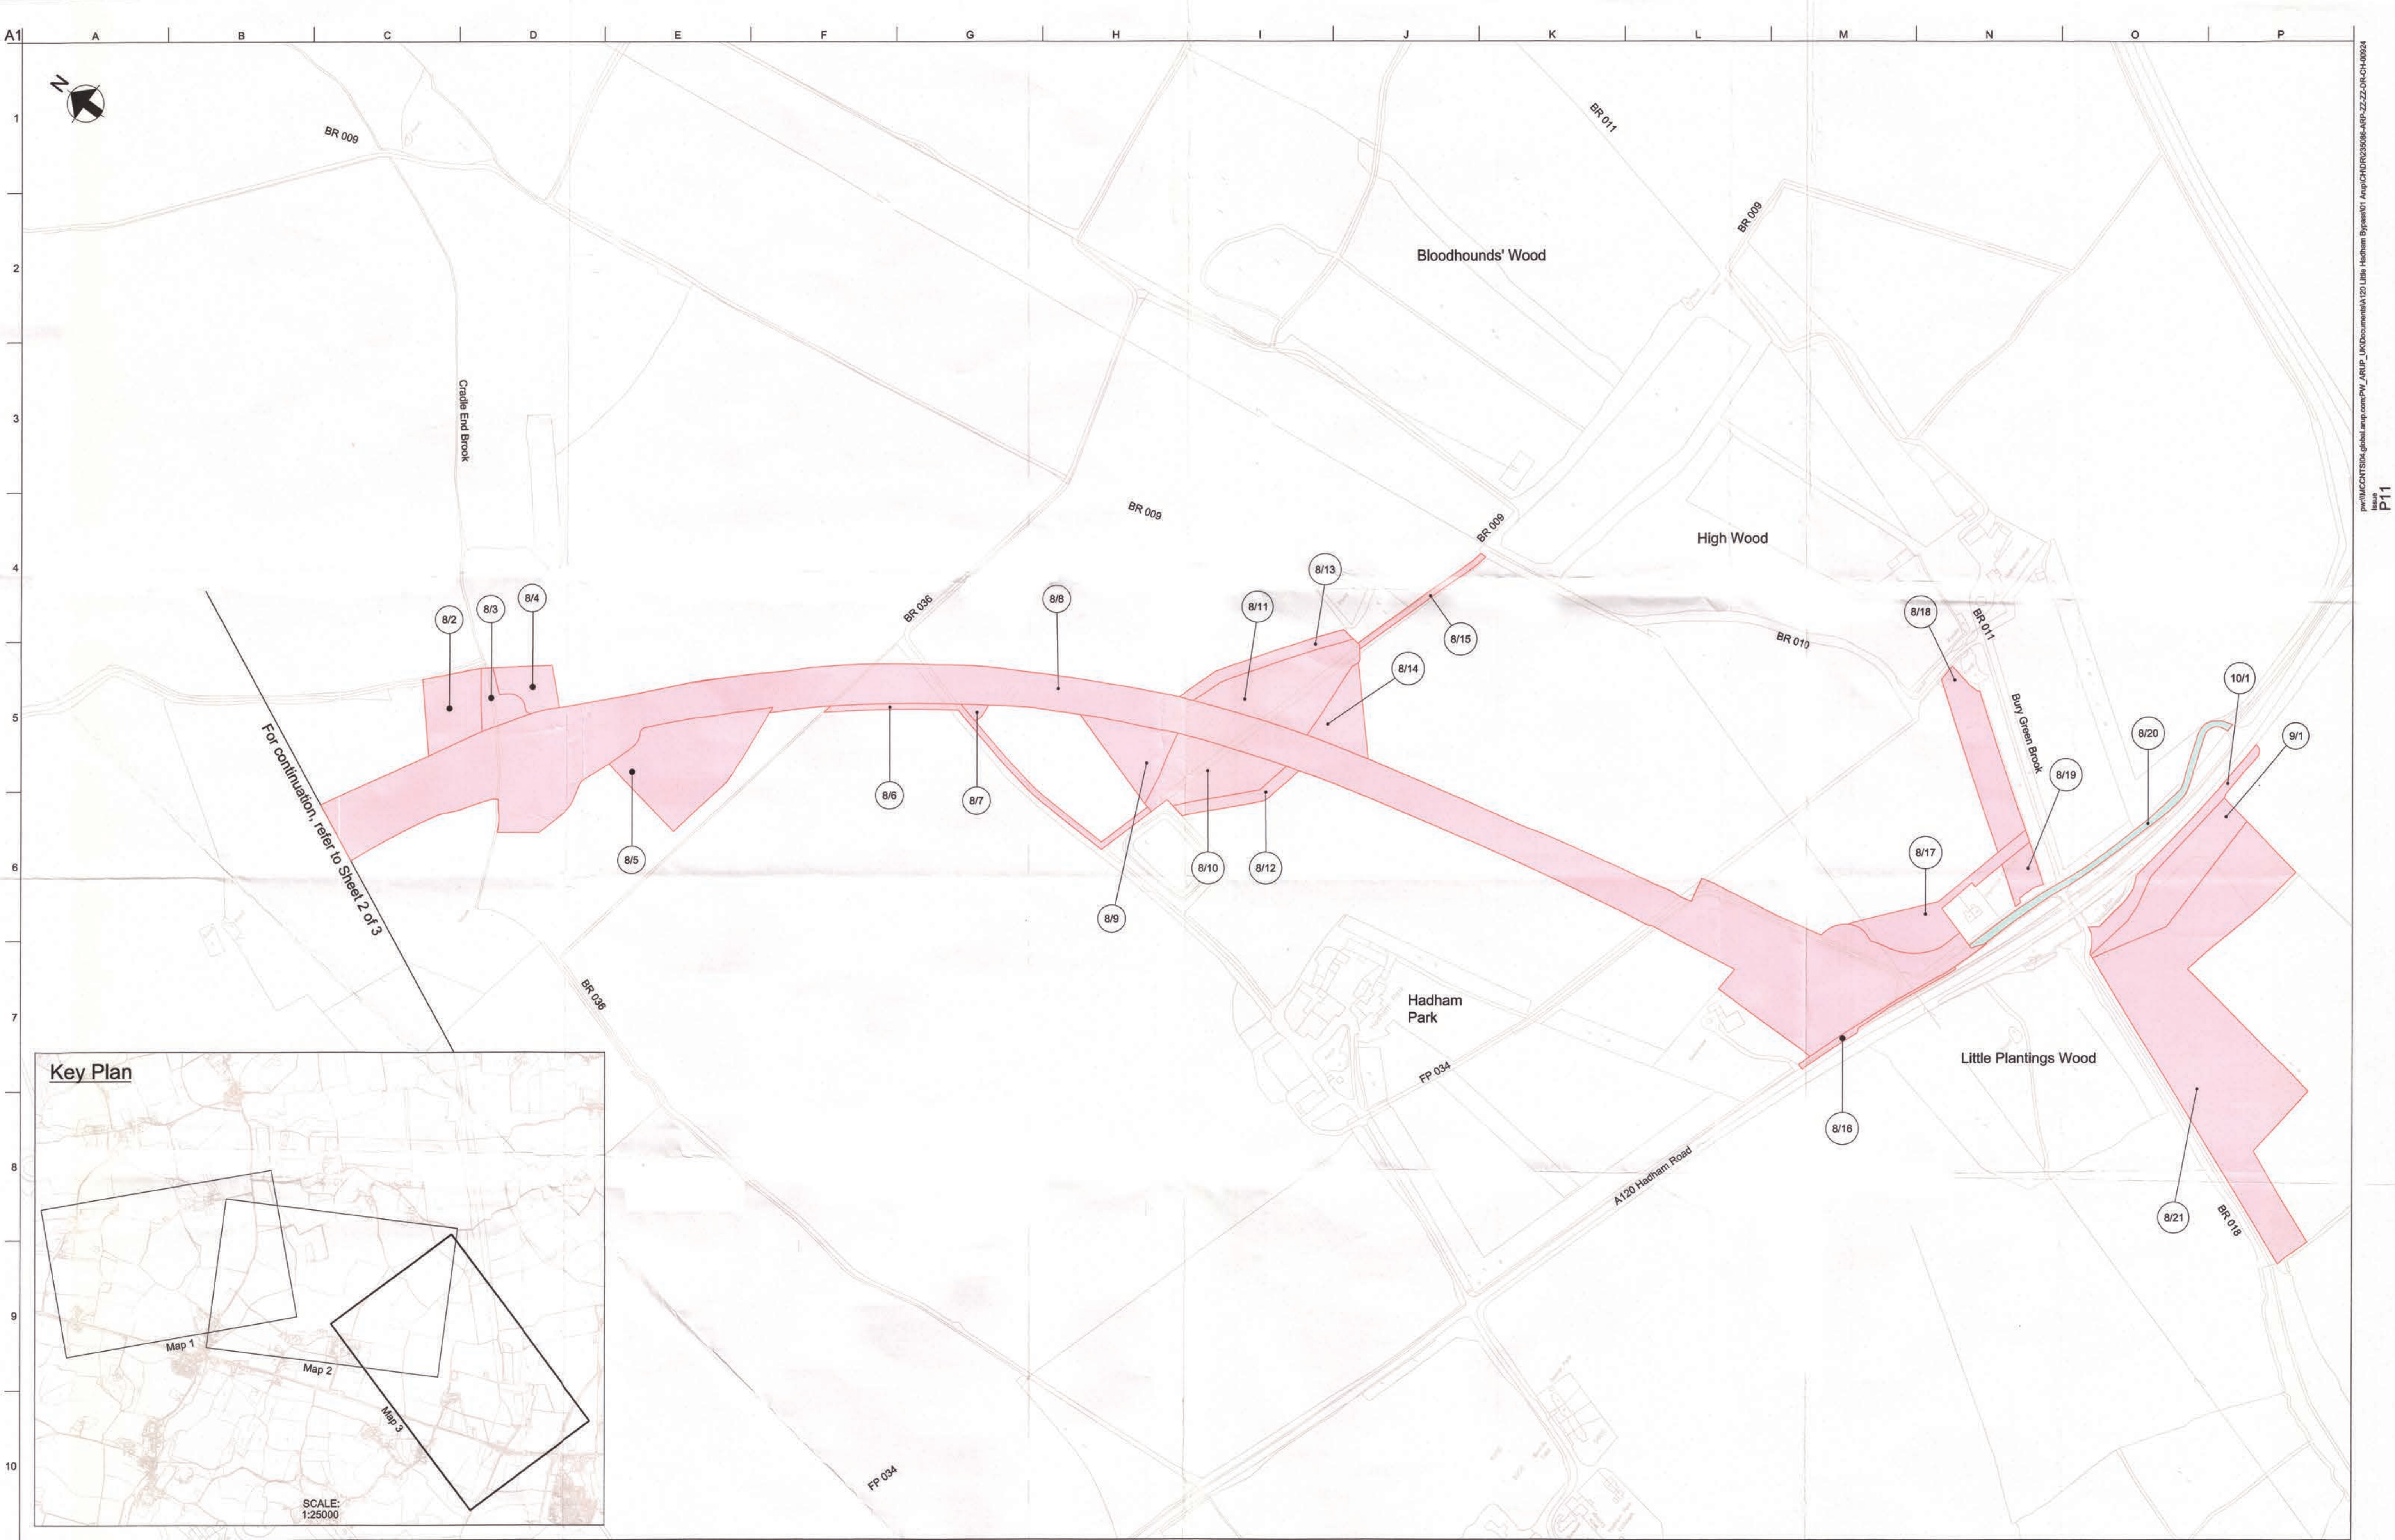

For continuation refer to Sheet 2 of 3

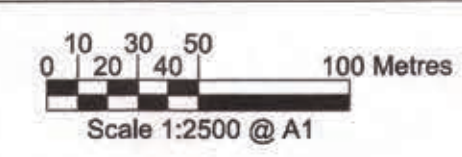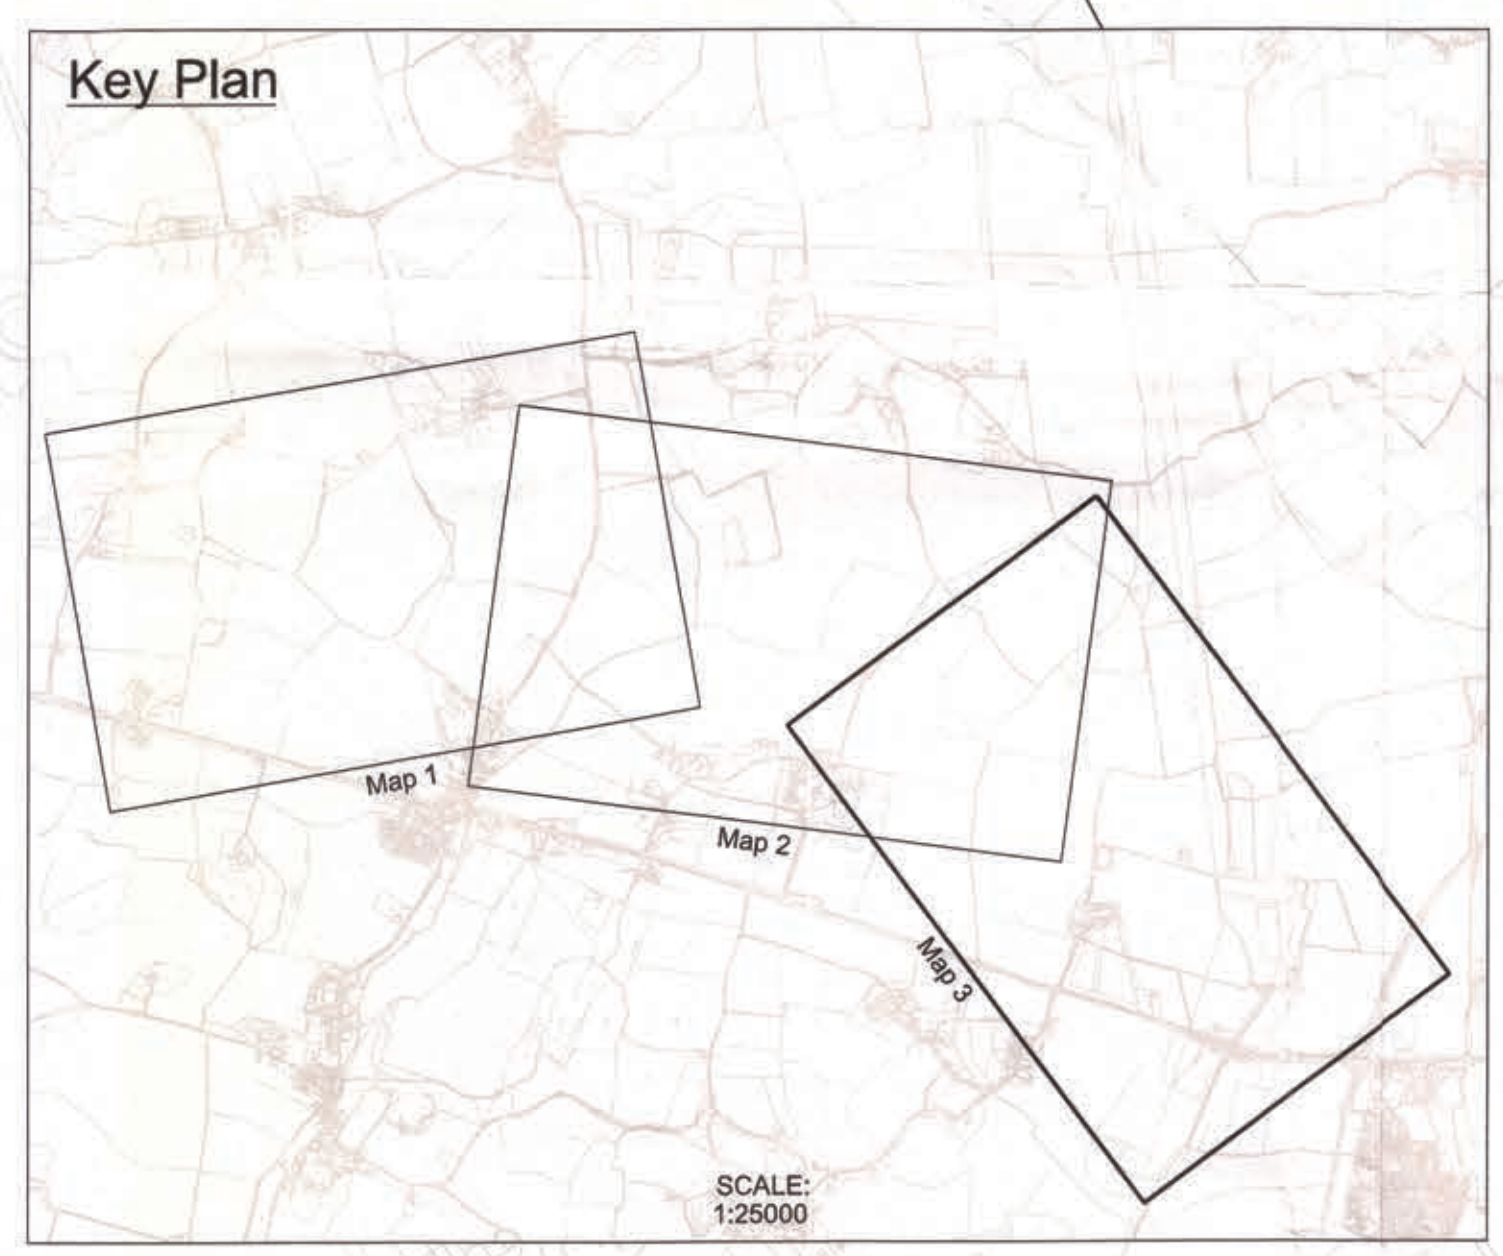

MAP REFERRED TO IN THE HERTFORDSHIRE COUNTY COUNCIL (A120 BYPASS (LITTLE HADHAM))

COMPULSORY PURCHASE ORDER 2017

MAP 3 OF 3

THE COMMON SEAL OF HERTFORDSHIRE COUNTY COUNCIL
was hereunto affixed in the presence of

John Oakley
(Chief Legal Officer / Assistant Chief Legal Officer)

on this
John Oakley
Head of
Commercial Law

995/17

© Crown copyright and database right to 2017
Ordnance Survey 100019606.
You are not permitted to copy, sub-licence,
distribute or sell any of this data to third parties
in any form.
(This restriction may not apply to HCC and its
licensed contractors, agents or partners)
Do not scale