

HIGHWAYS ACT 1980

To: Hertfordshire County Council,  
County Hall,  
Hertford SG13 8DE.

WHEREAS the several Notices caused to be placed by HITCHIN ARCADE LIMITED upon the Ways described in the Schedule hereto and shown on the plan annexed hereto and thereon coloured red have been torn down and defaced.

Now HITCHIN ARCADE LIMITED being the owner of the land over which such Ways pass HEREBY GIVES YOU NOTICE pursuant to Sub-Section (5) of Section 31 of the above Act that the said Ways have in no way been dedicated to the Public.

SCHEDULE

ALL THAT a Way for foot passengers only commencing at the entrance to all those premises situate and know as The Arcade in the Market Place Hitchin in the County of Hertford and terminating at West Alley and Paynes Park Hitchin aforesaid

DATED this 31st day of January 1997

SIGNED .....  
D. M. A. Mason, .....

Solicitors and duly authorised Agents  
for  
Hitchin Arcade Limited  
11 Whitehorse Street  
Baldock  
Hertfordshire SG7 6PZ

RECEIVED this                      day of                      1997



Notice of which the above is a true copy in compliance with Sub-Section (5) of Section 31 of the Highways Act 1980

SIGNED .....

for Hertfordshire County Council  
County Hall  
Hertford SG13 8DE

PLAN OF THE ARCADE

HITCHIN

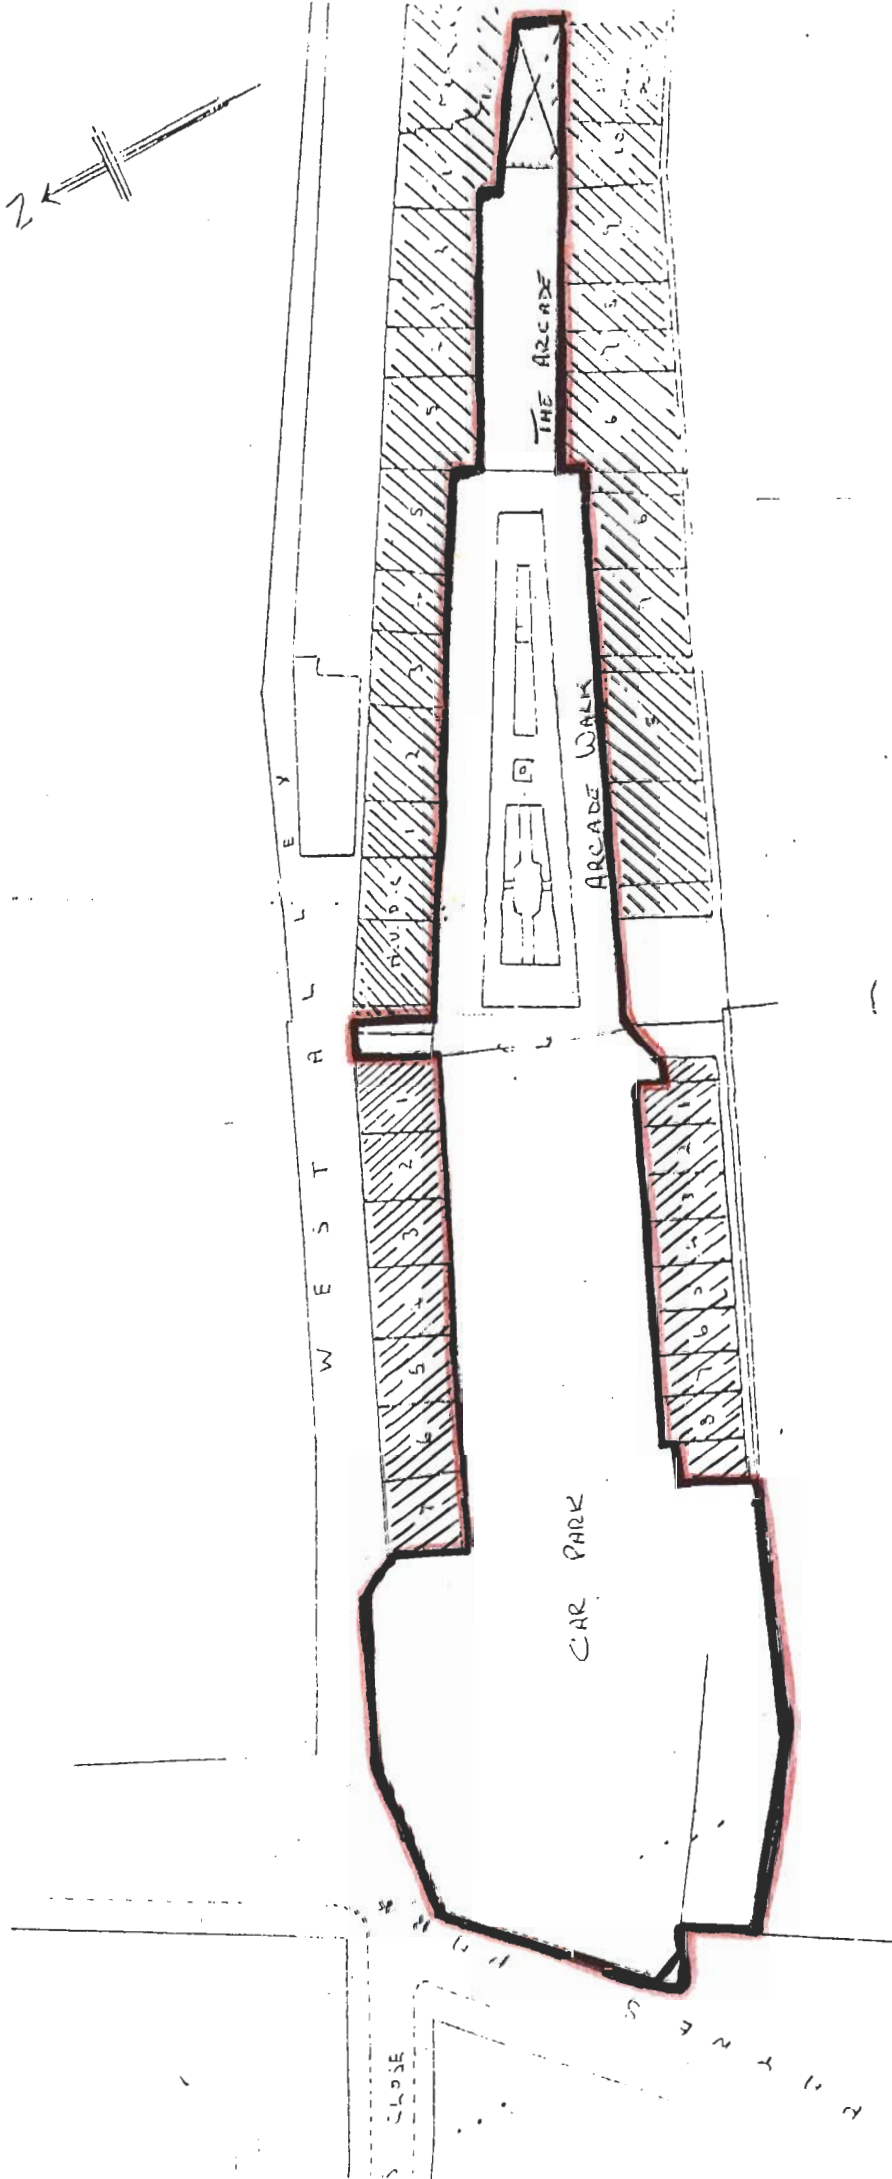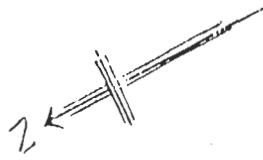

Scale: 1/250

HIGHWAYS ACT 1980

To: Hertfordshire County Council,  
County Hall,  
Hertford SG13 8DE.

Whereas the several notices caused to be placed by HITCHIN ARCADE LIMITED upon the Ways described in the Schedule hereto and shown on the plan annexed hereto and thereon coloured red have been torn down and defaced.

Now HITCHIN ARCADE LIMITED being the owner of the land over which such Ways pass hereby gives you notice pursuant to sub-section (5) of Section 31 of the above Act that the said Ways have in no way been dedicated to the Public.

SCHEDULE


ALL THAT a Way for foot passengers only commencing at the entrance to all those premises situate at and known as The Arcade in the Market Place Hitchin in the County of Hertford and terminating at West Alley and Paynes Park Hitchin aforesaid.

Dated this *fourth* day of *December* 1990

Signed ..... *D. C. L. L.* .....

*Solicitors, and duly authorised agents*  
Hitchin Arcade Limited,  
11 Whitehorse Street,  
Baldock, Hertfordshire.

PLAN OF THE ARCADE  
HITCHIN

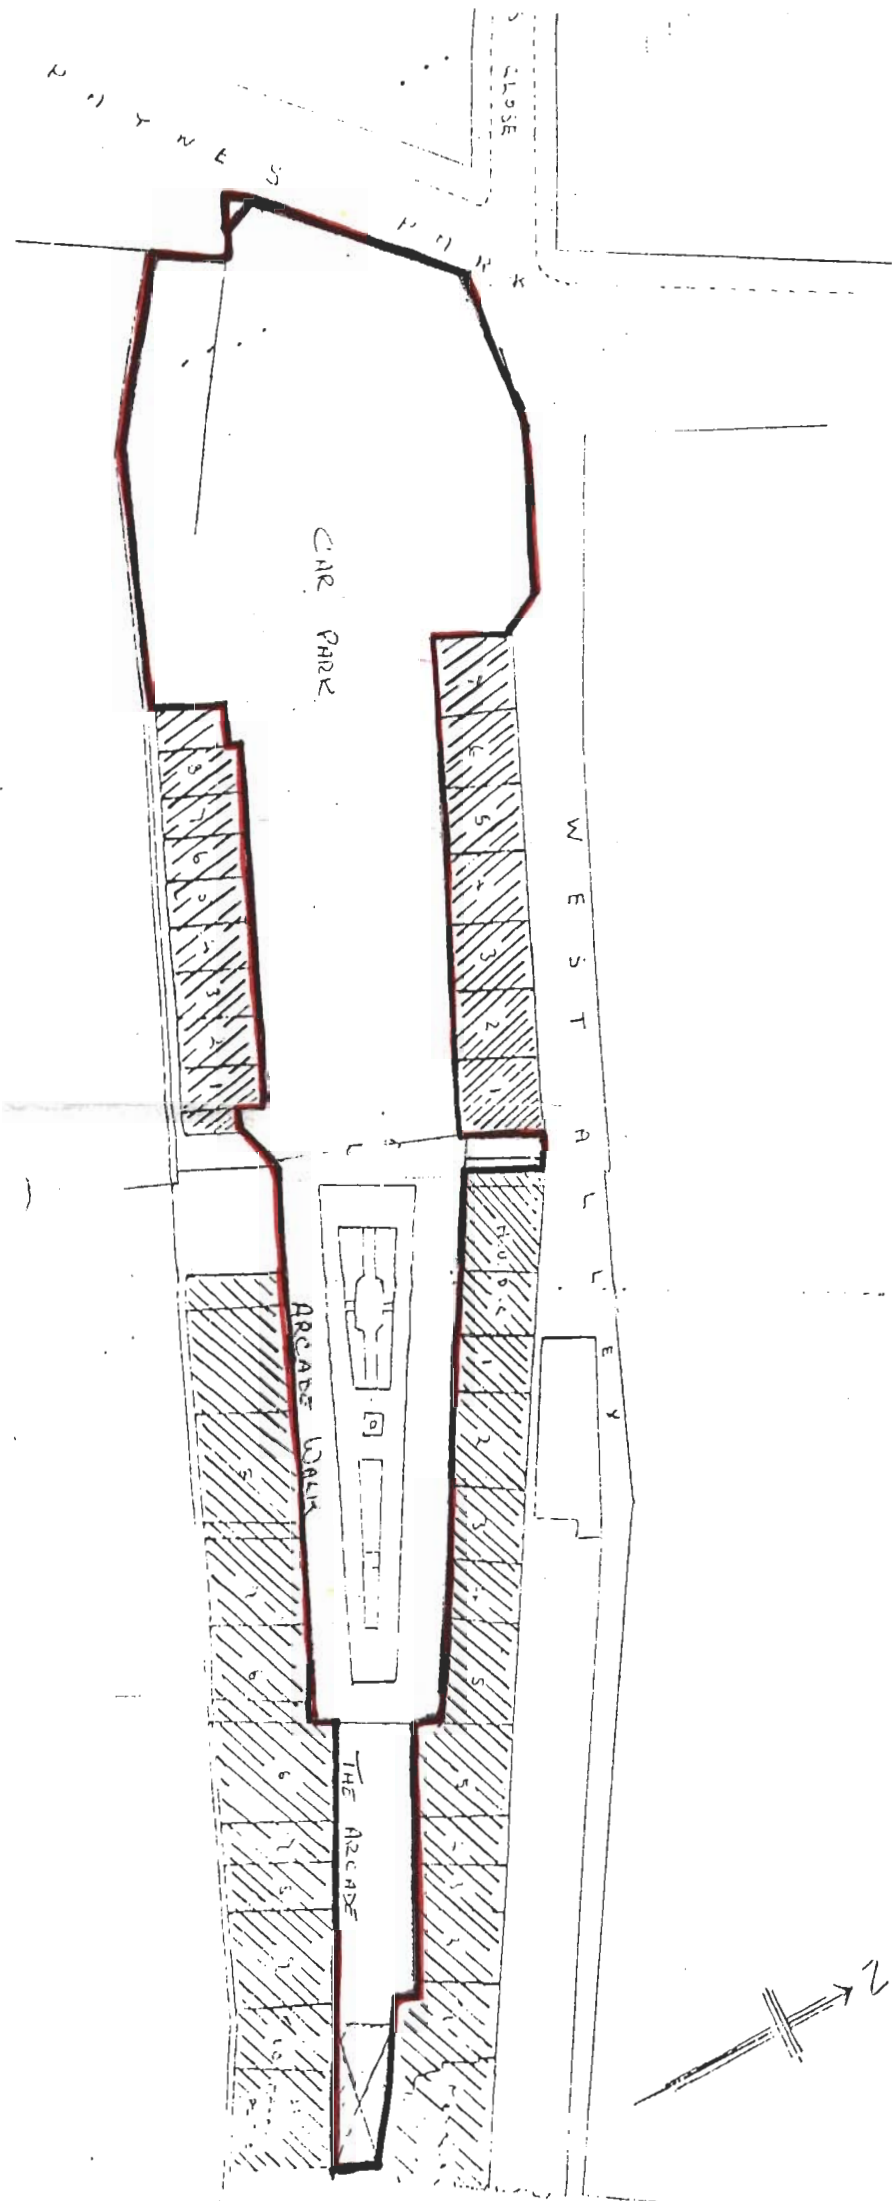

Scale 1/250

133/2