


EXISTING LAYOUT

**PROPOSED LAYOUT
AT CONSULTATION
(MARCH 2019)**

REVISED PROPOSAL FORM JUNE 2019

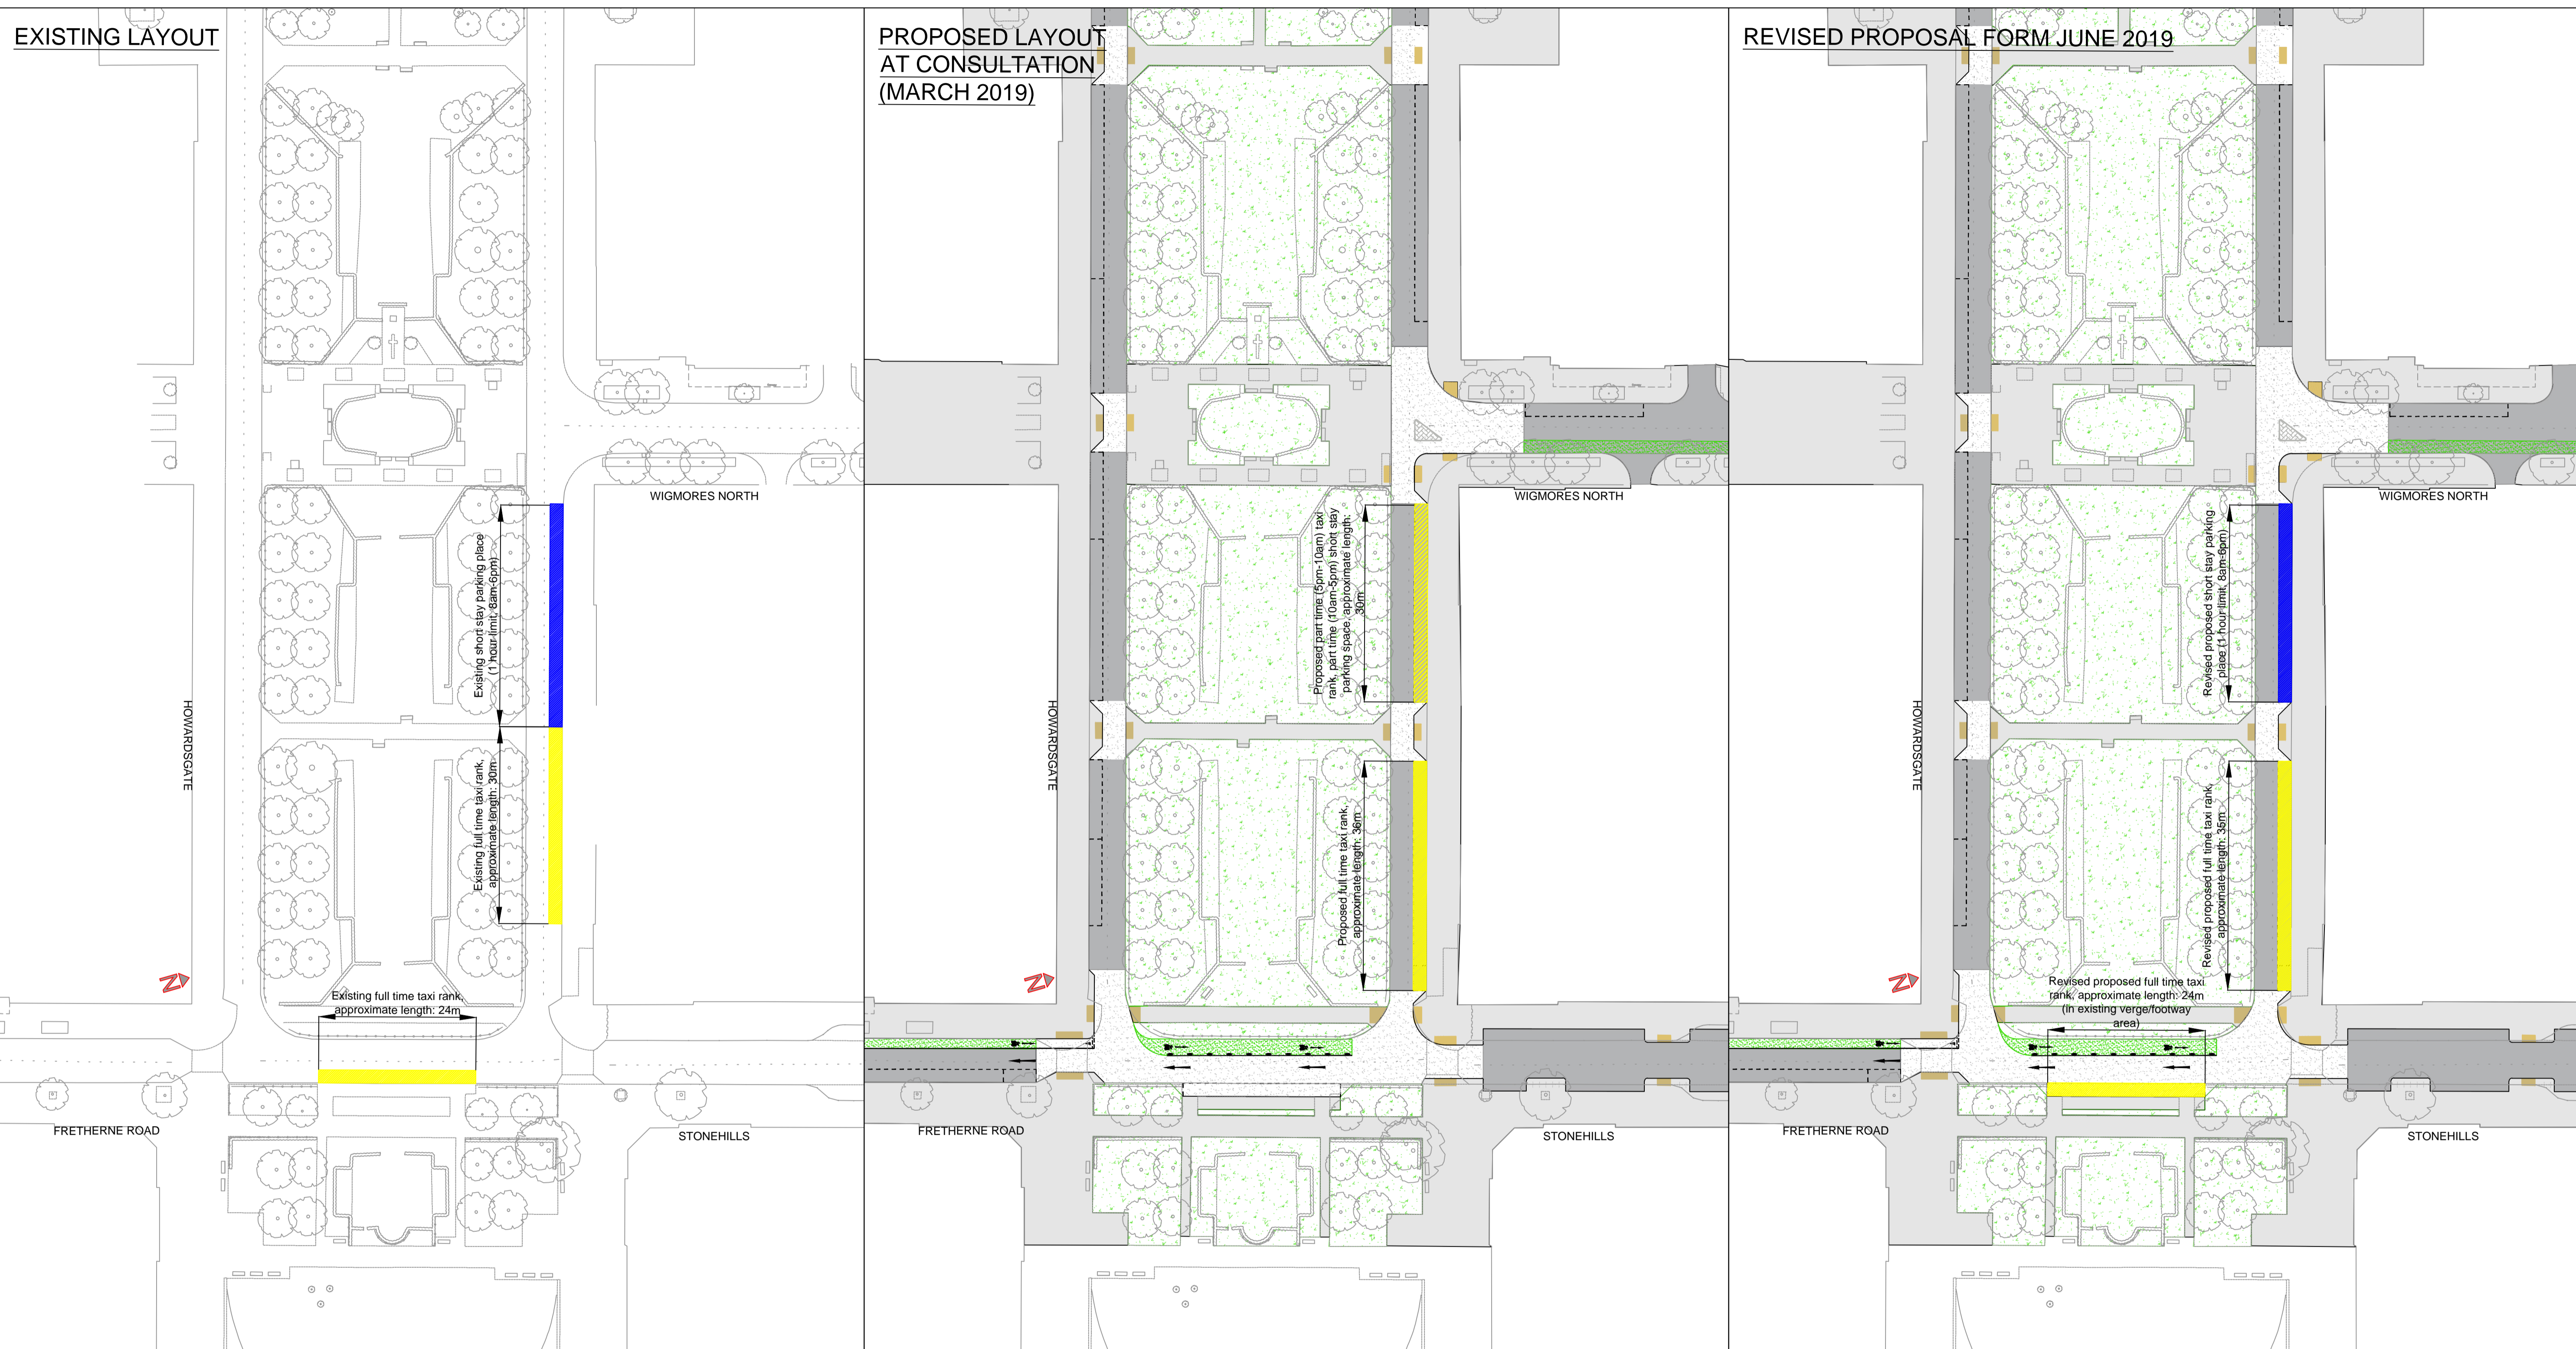

- Key. Description:**
- Proposed carriageway.
 - Proposed raised table with silver-grey surfacing.
 - Proposed cycle lane.
 - Proposed footway.
 - Proposed parking space, loading space, or taxi rank.
 - Proposed mountable traffic island.
 - Proposed verge or planted area.

DESIGN HAZARDS

1. AW, NG, Virgin, UKRN, BT are present throughout the site
2. Earthing pits (EP) throughout the site adjacent to lighting columns
3. Low pressure gas main runs through the site - see included utility plans
4. Electrical disconnections: existing lit bollard to be disconnected and removed, see key for further information


| Revision | Amendment | Approved | Revision Date |
|----------|-----------|----------|---------------|
| | | | |
| | | | |
| | | | |



© Crown copyright and database right to 2018 Ordnance Survey 100019606

You are not permitted to copy, sub-licence, distribute or sell any of this data to third parties in any form.
(This restriction may not apply to HCC and its licensed contractors, agents & partners.)

Designed: _____ Approved: _____ Approved Date: _____

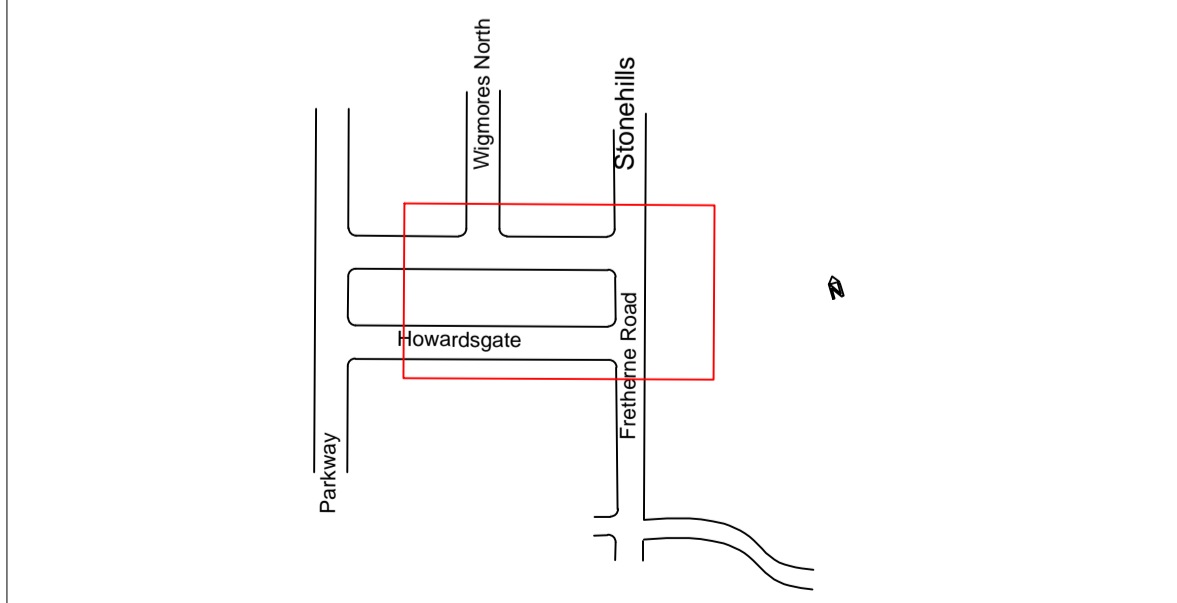

Project: **ITP-14092 WELWYN GARDEN CITY TOWN CENTRE URBAN REALM WELWYN GARDEN CITY**

Sheet: **REVISED TAXI RANK LAYOUT**